




DATUM
11.495 = 100.00


 



VILLA TYPE A
Entry Level Plan
Scale 1 : 75

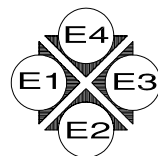

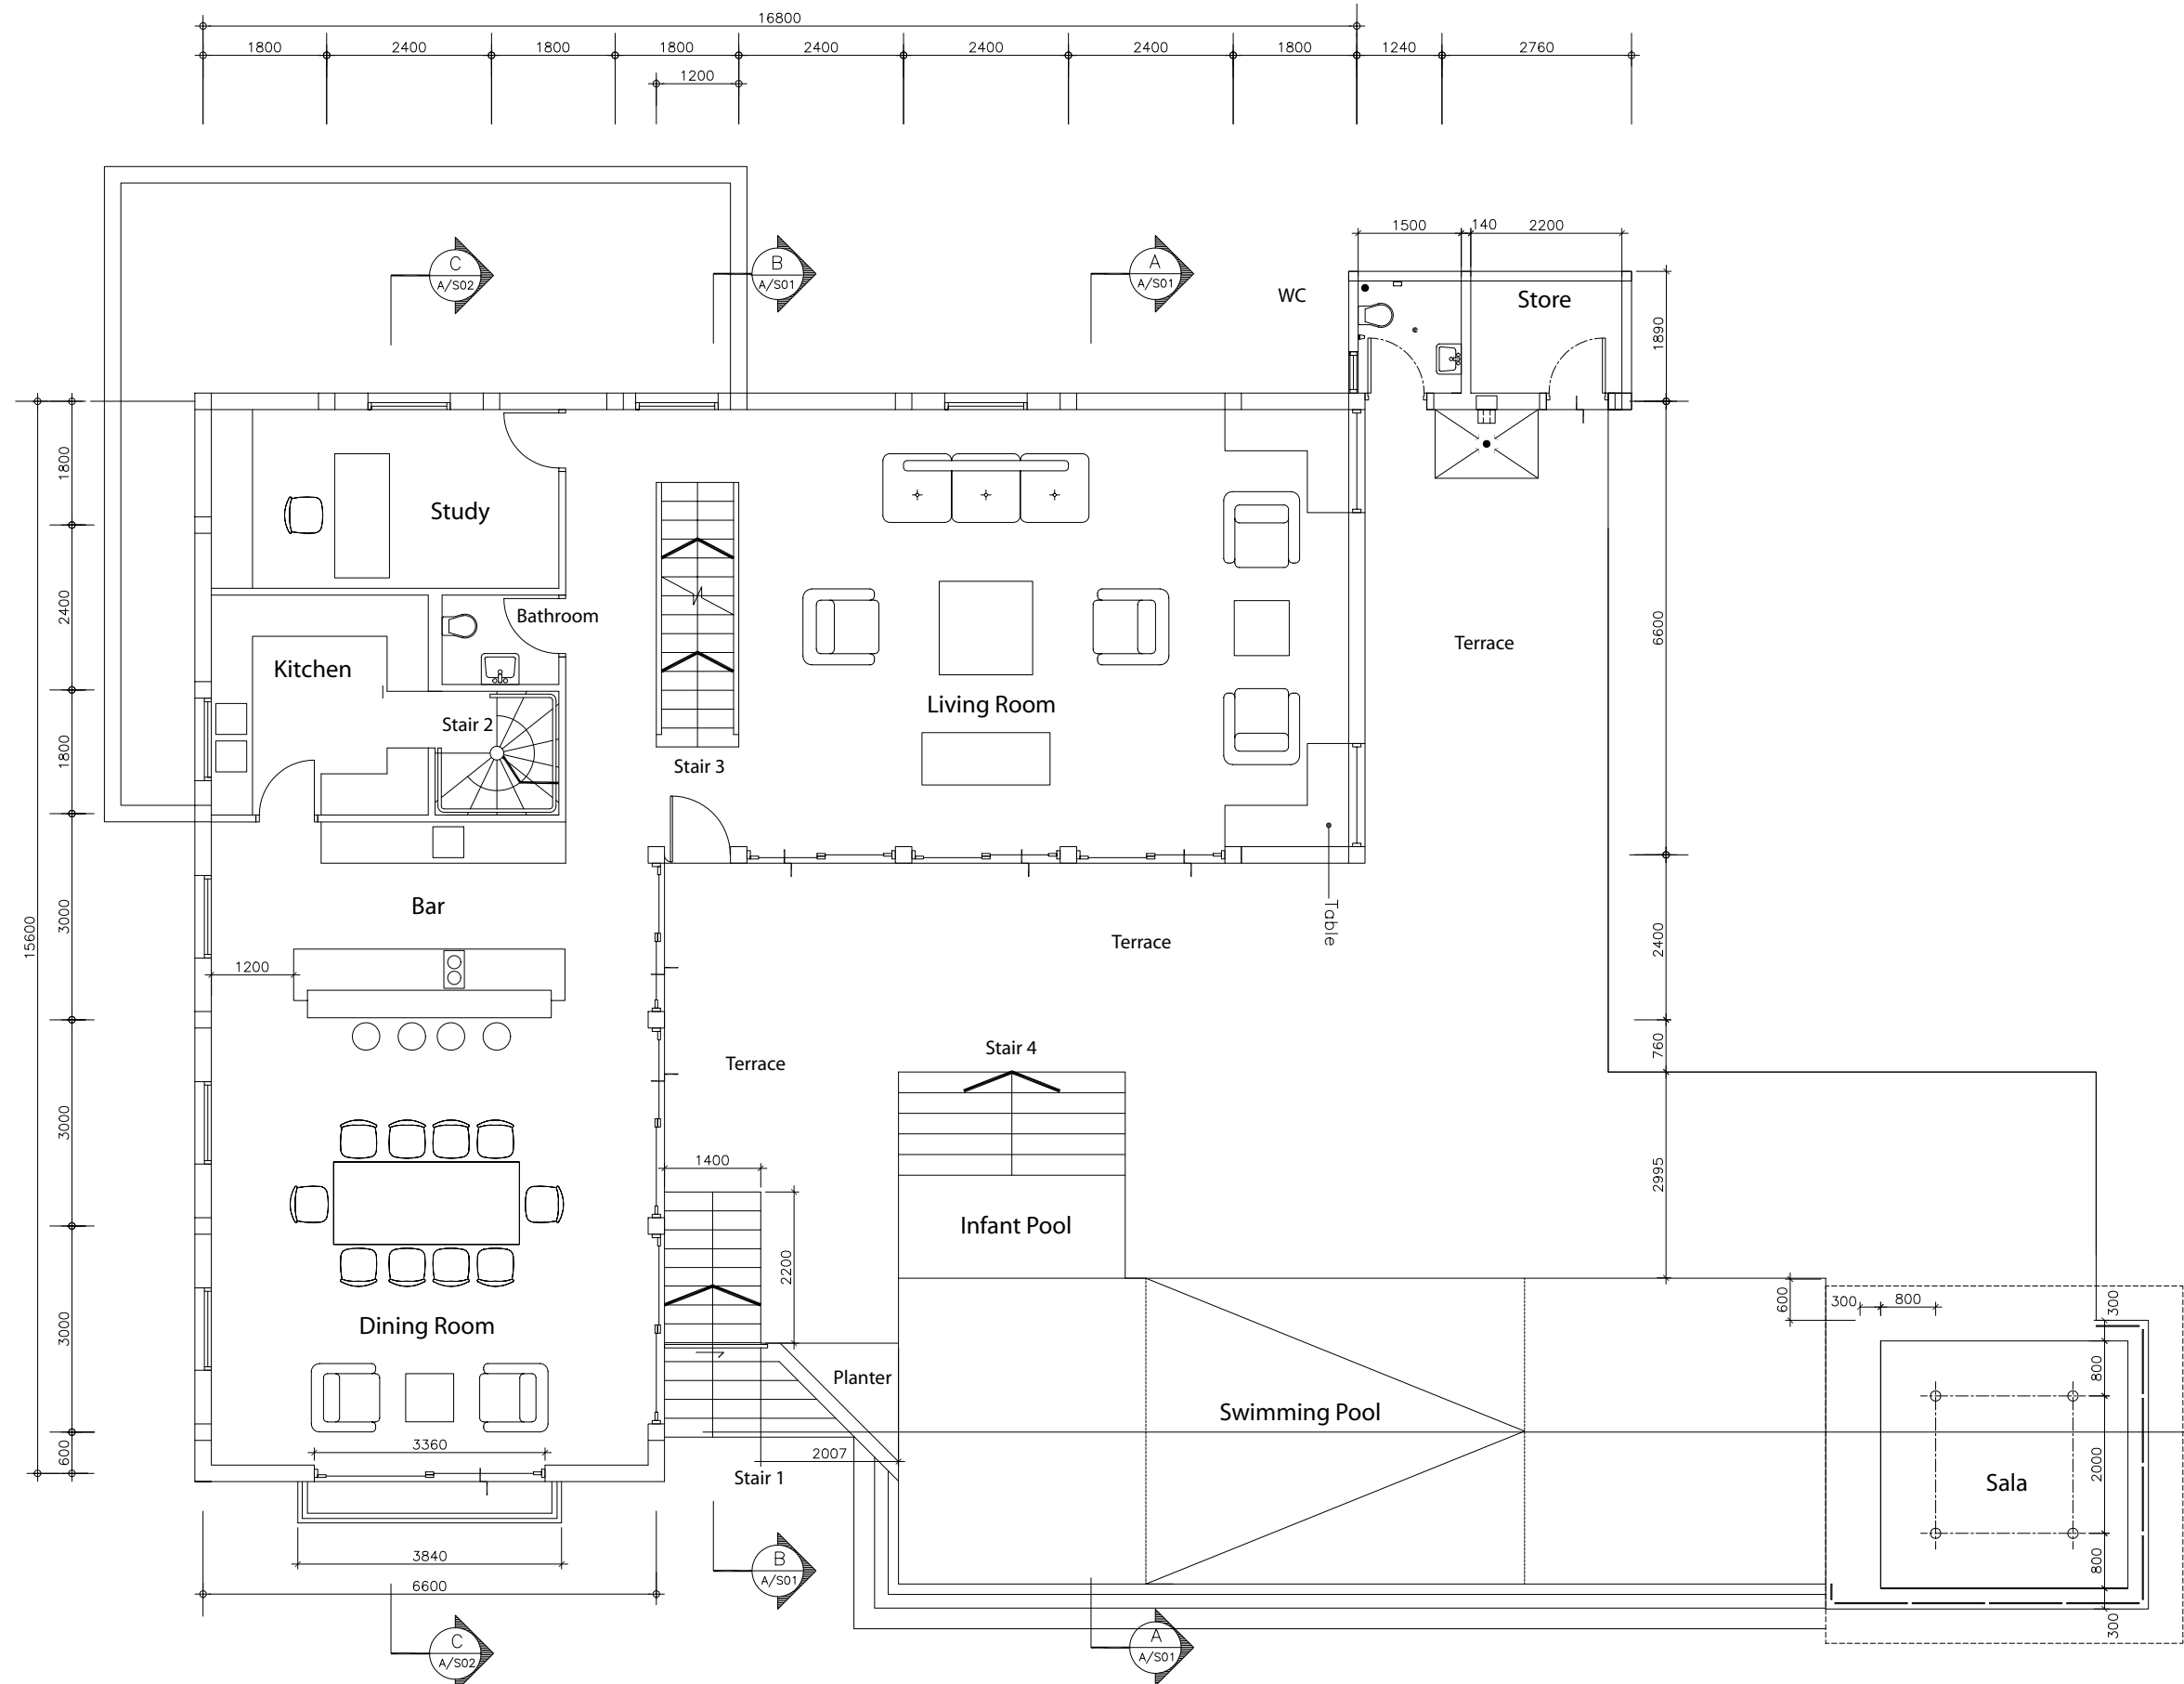

VILLA TYPE A
Entertainment Level Plan
 Scale 1 : 75

 
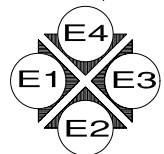


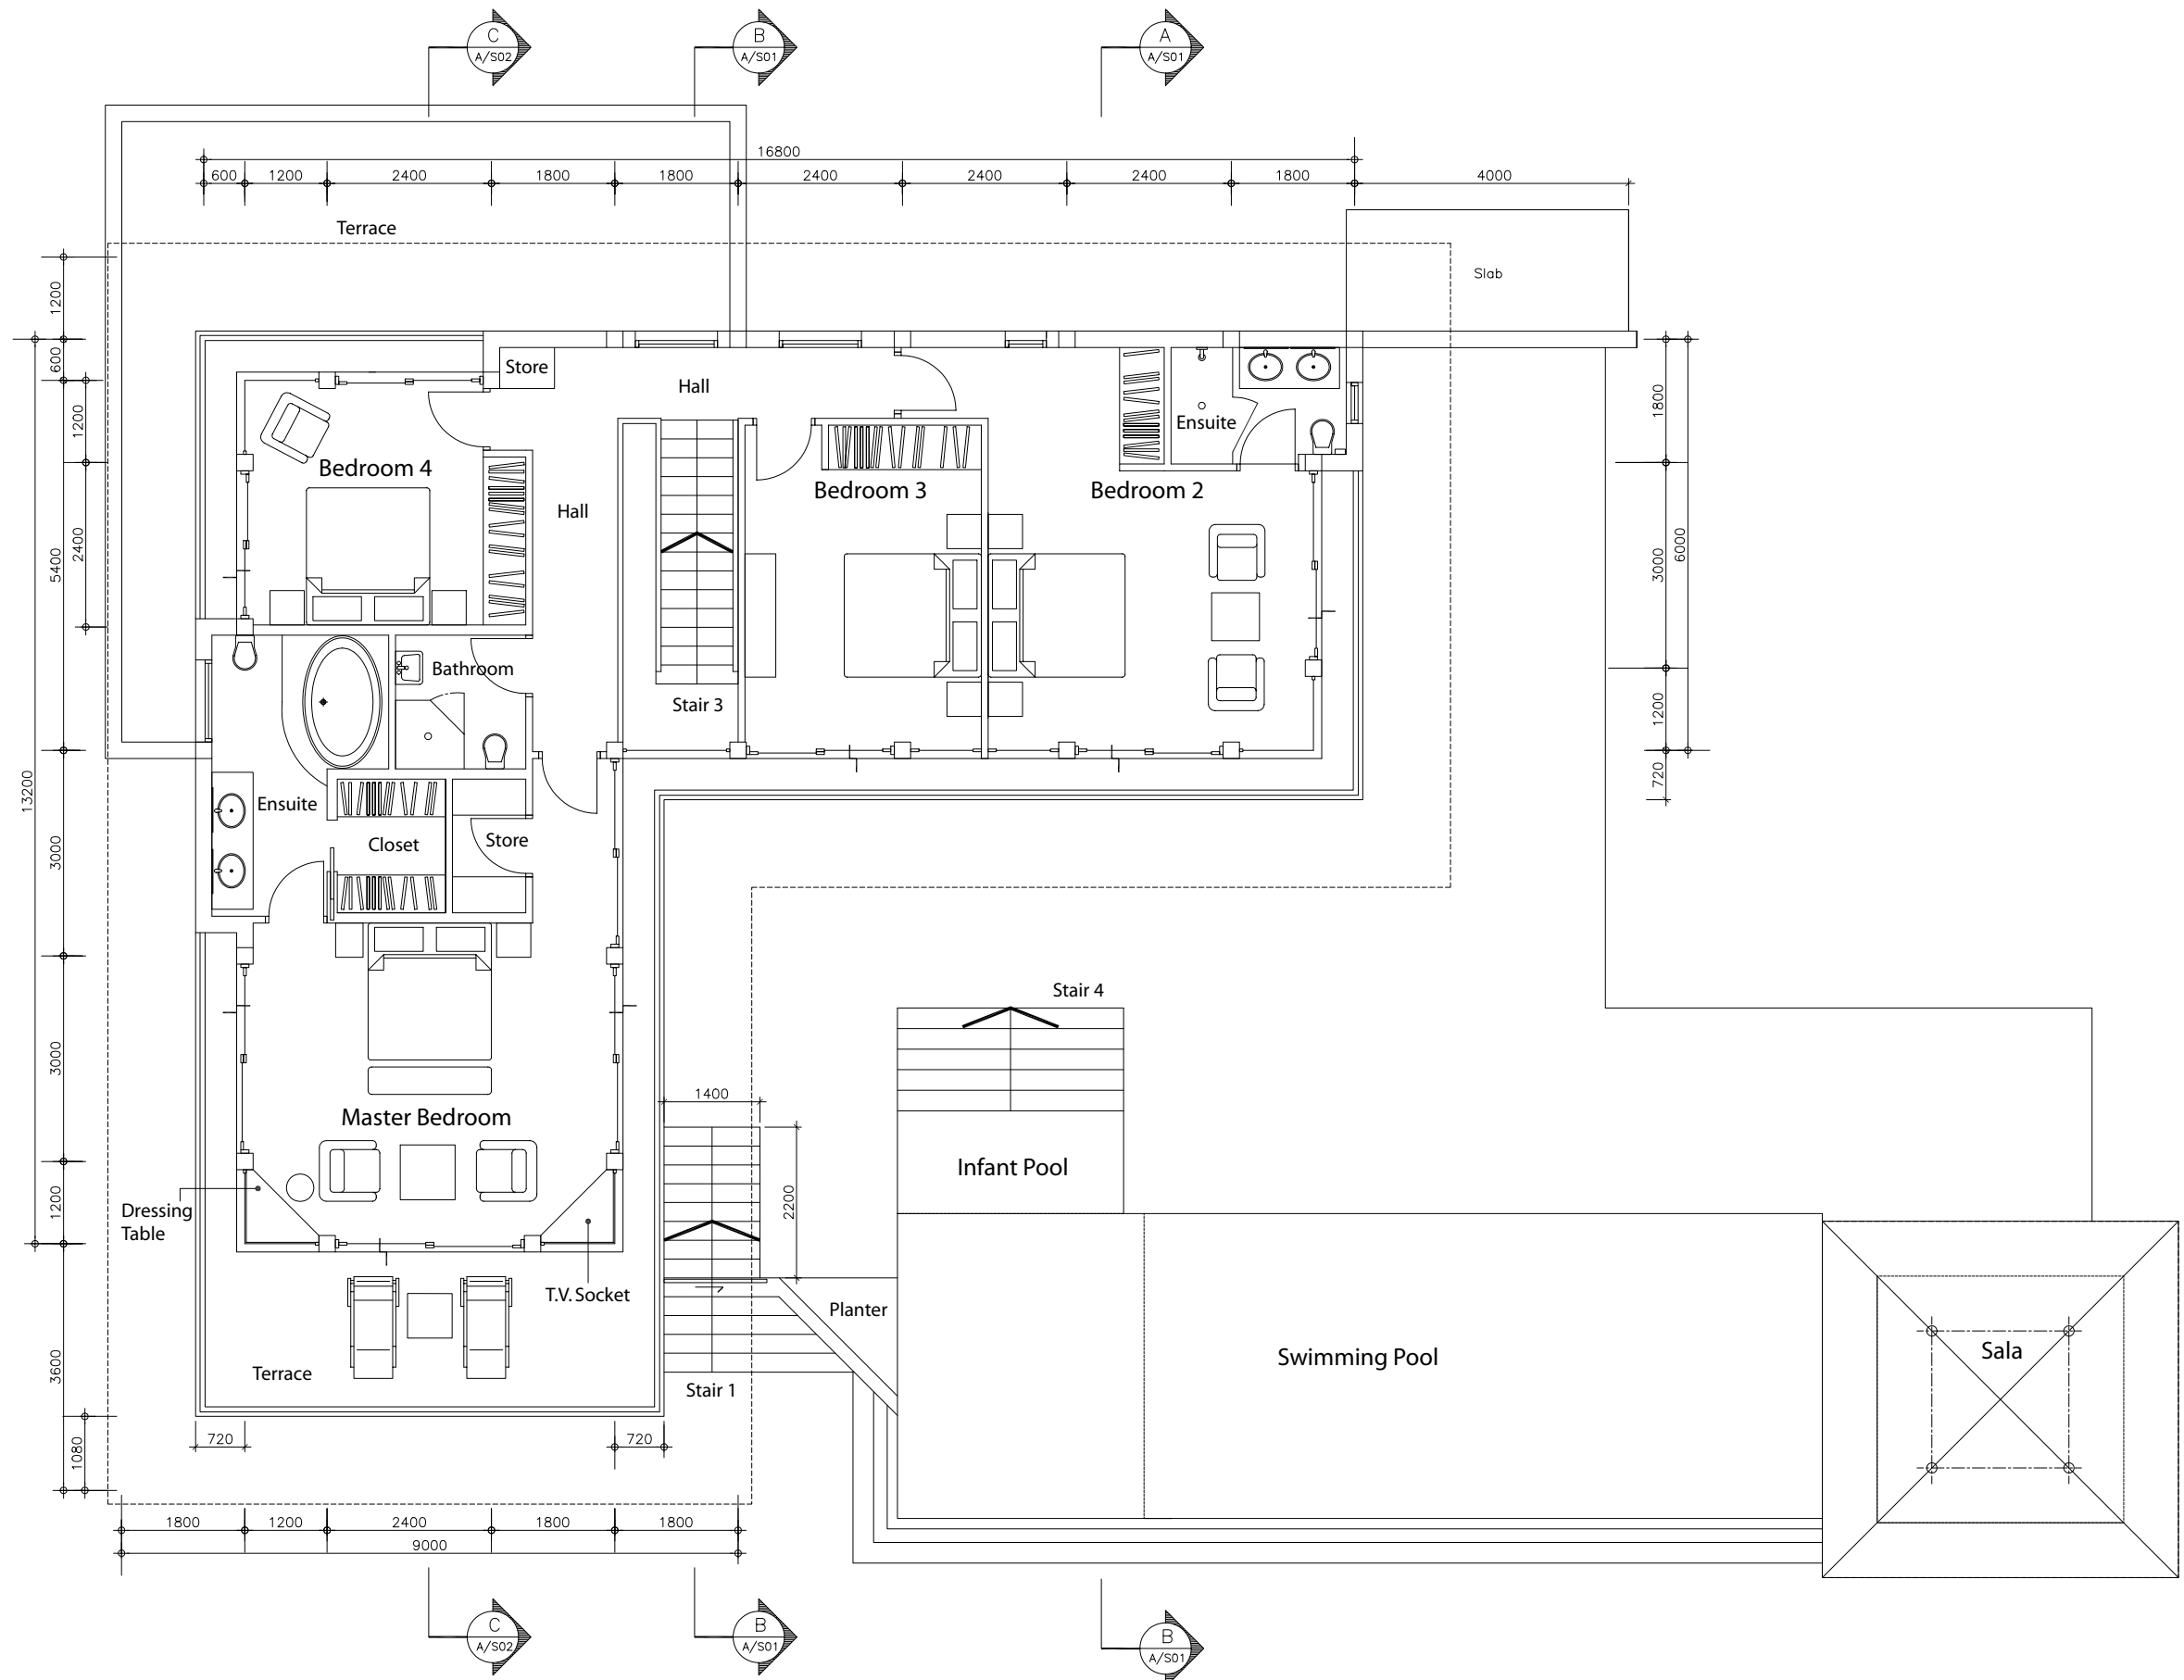


DATUM
11.495 = 100.00









VILLA TYPE A
Bedroom Level Plan
Scale 1 : 75

 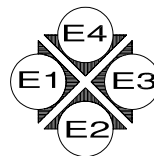

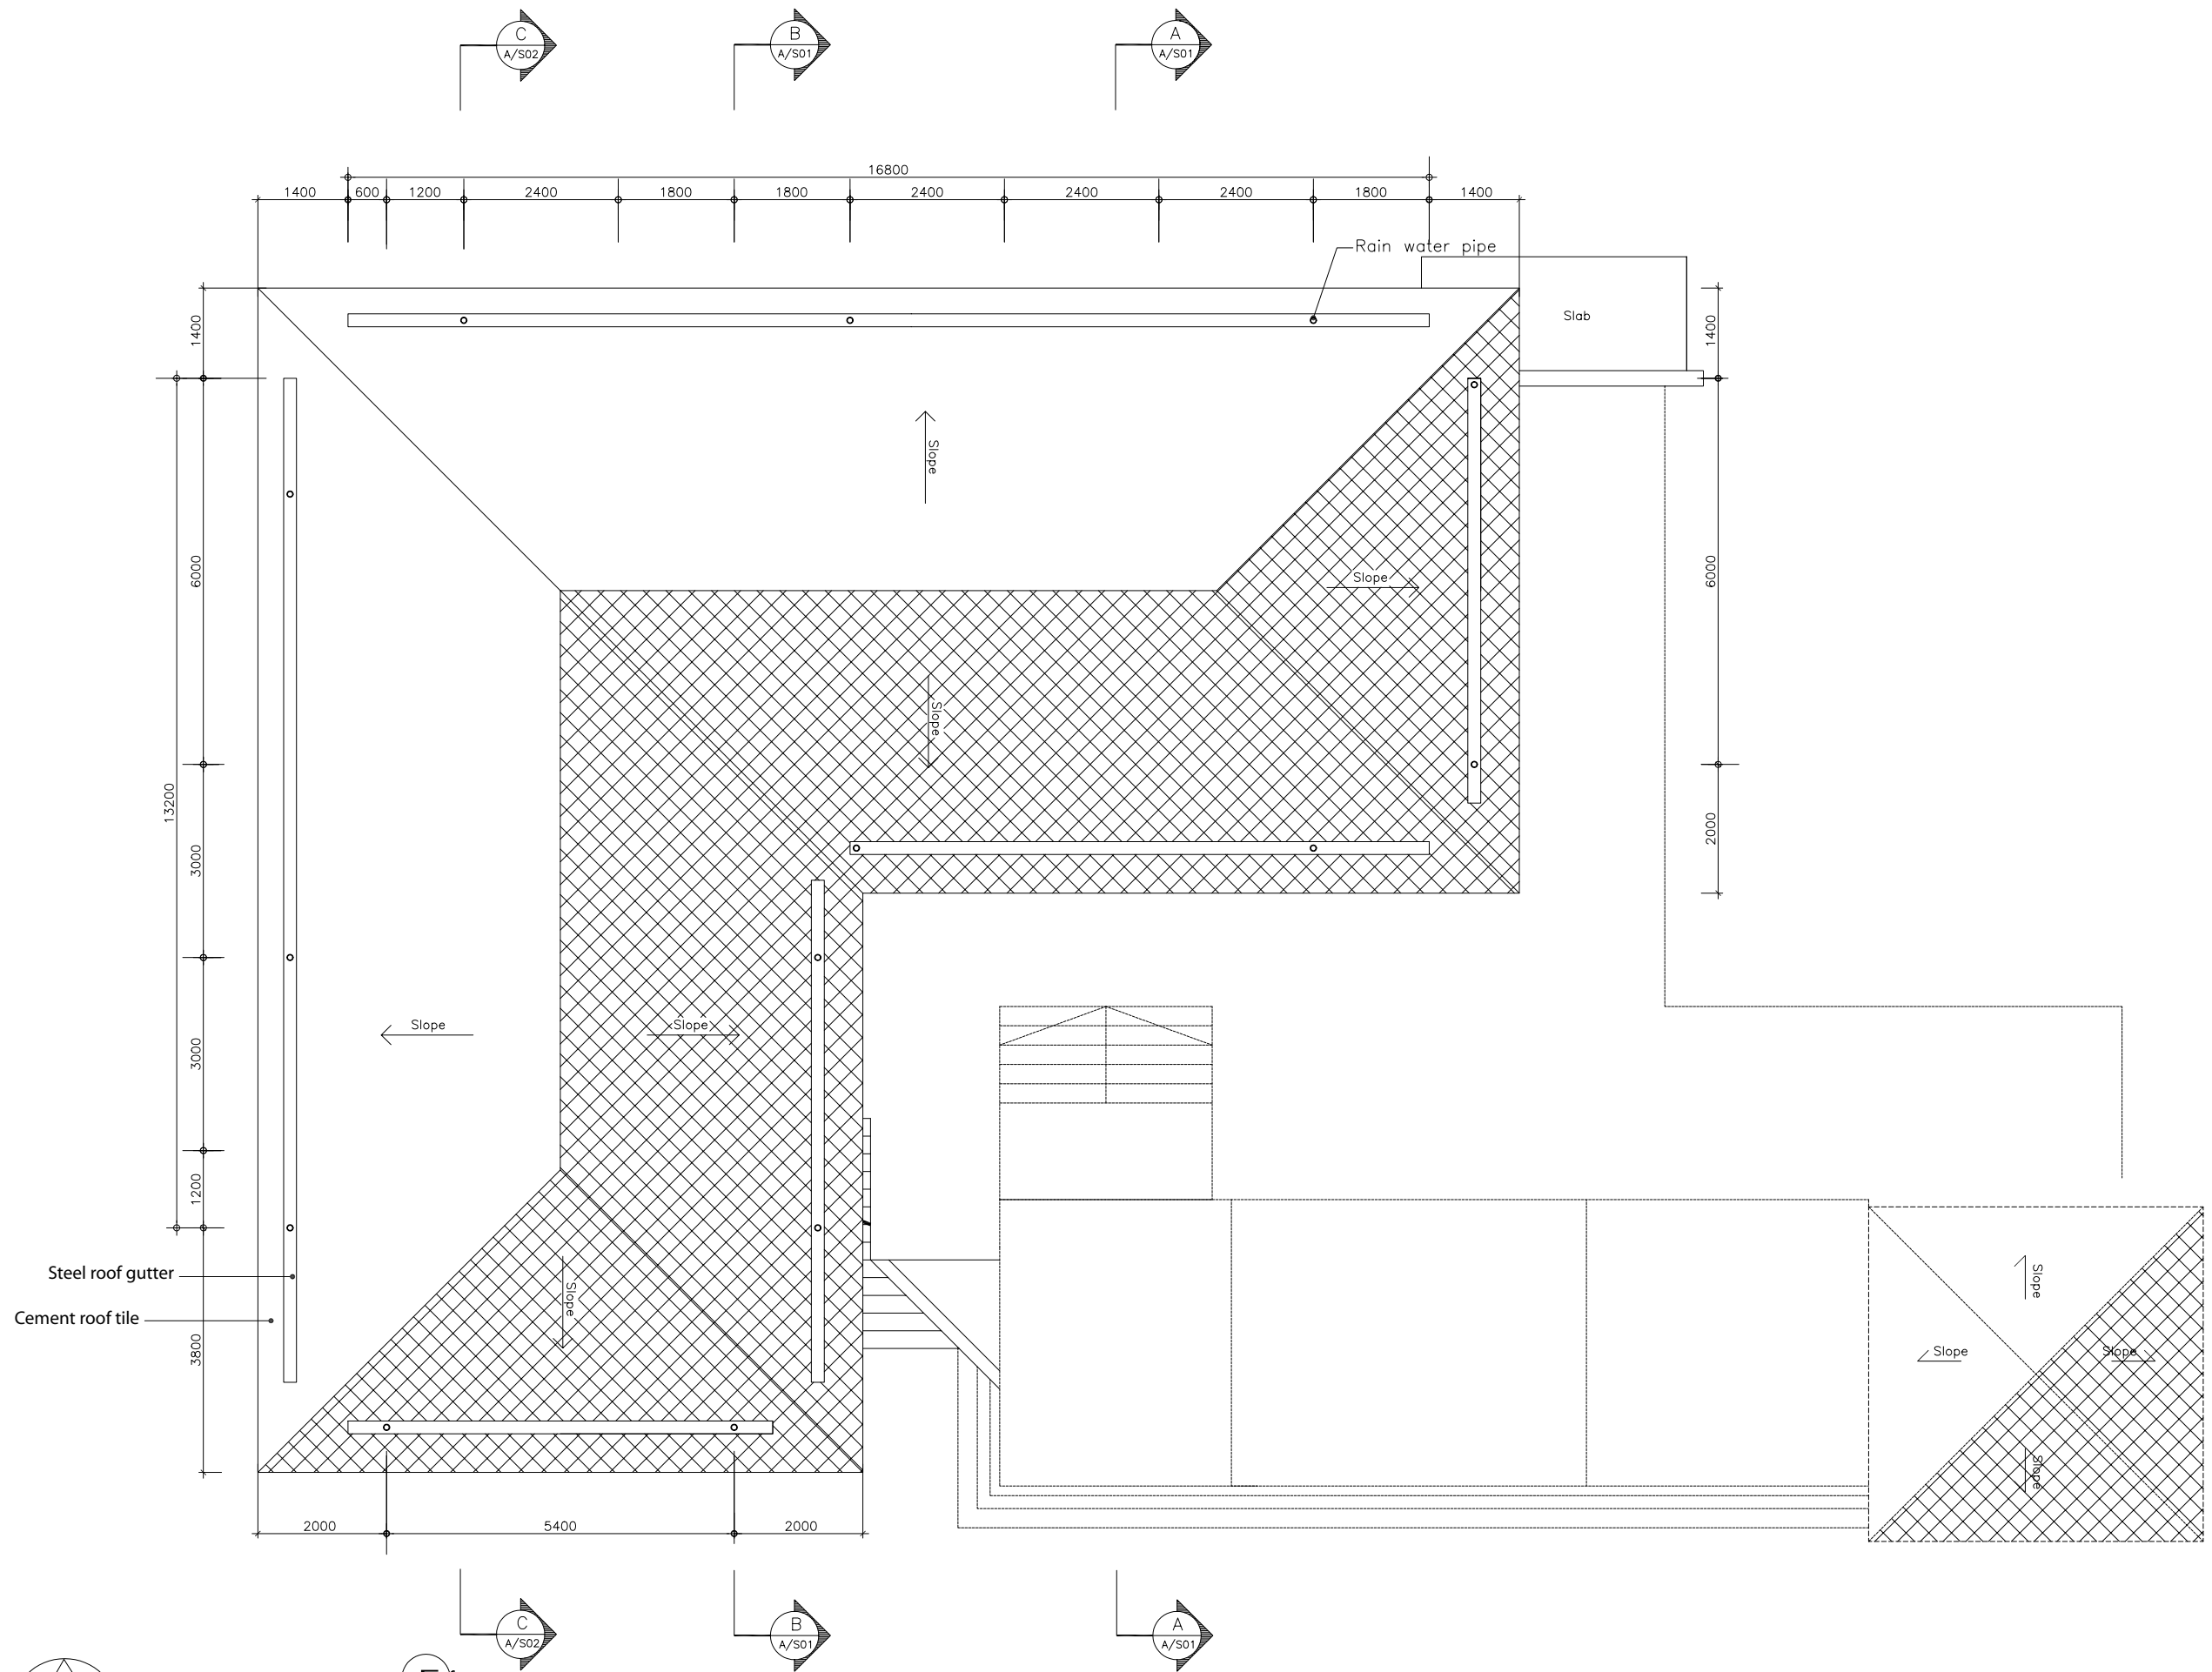


VILLA TYPE A
Roof Plan
 Scale 1 : 75

 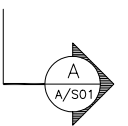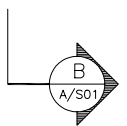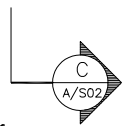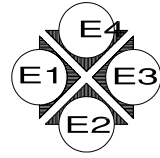


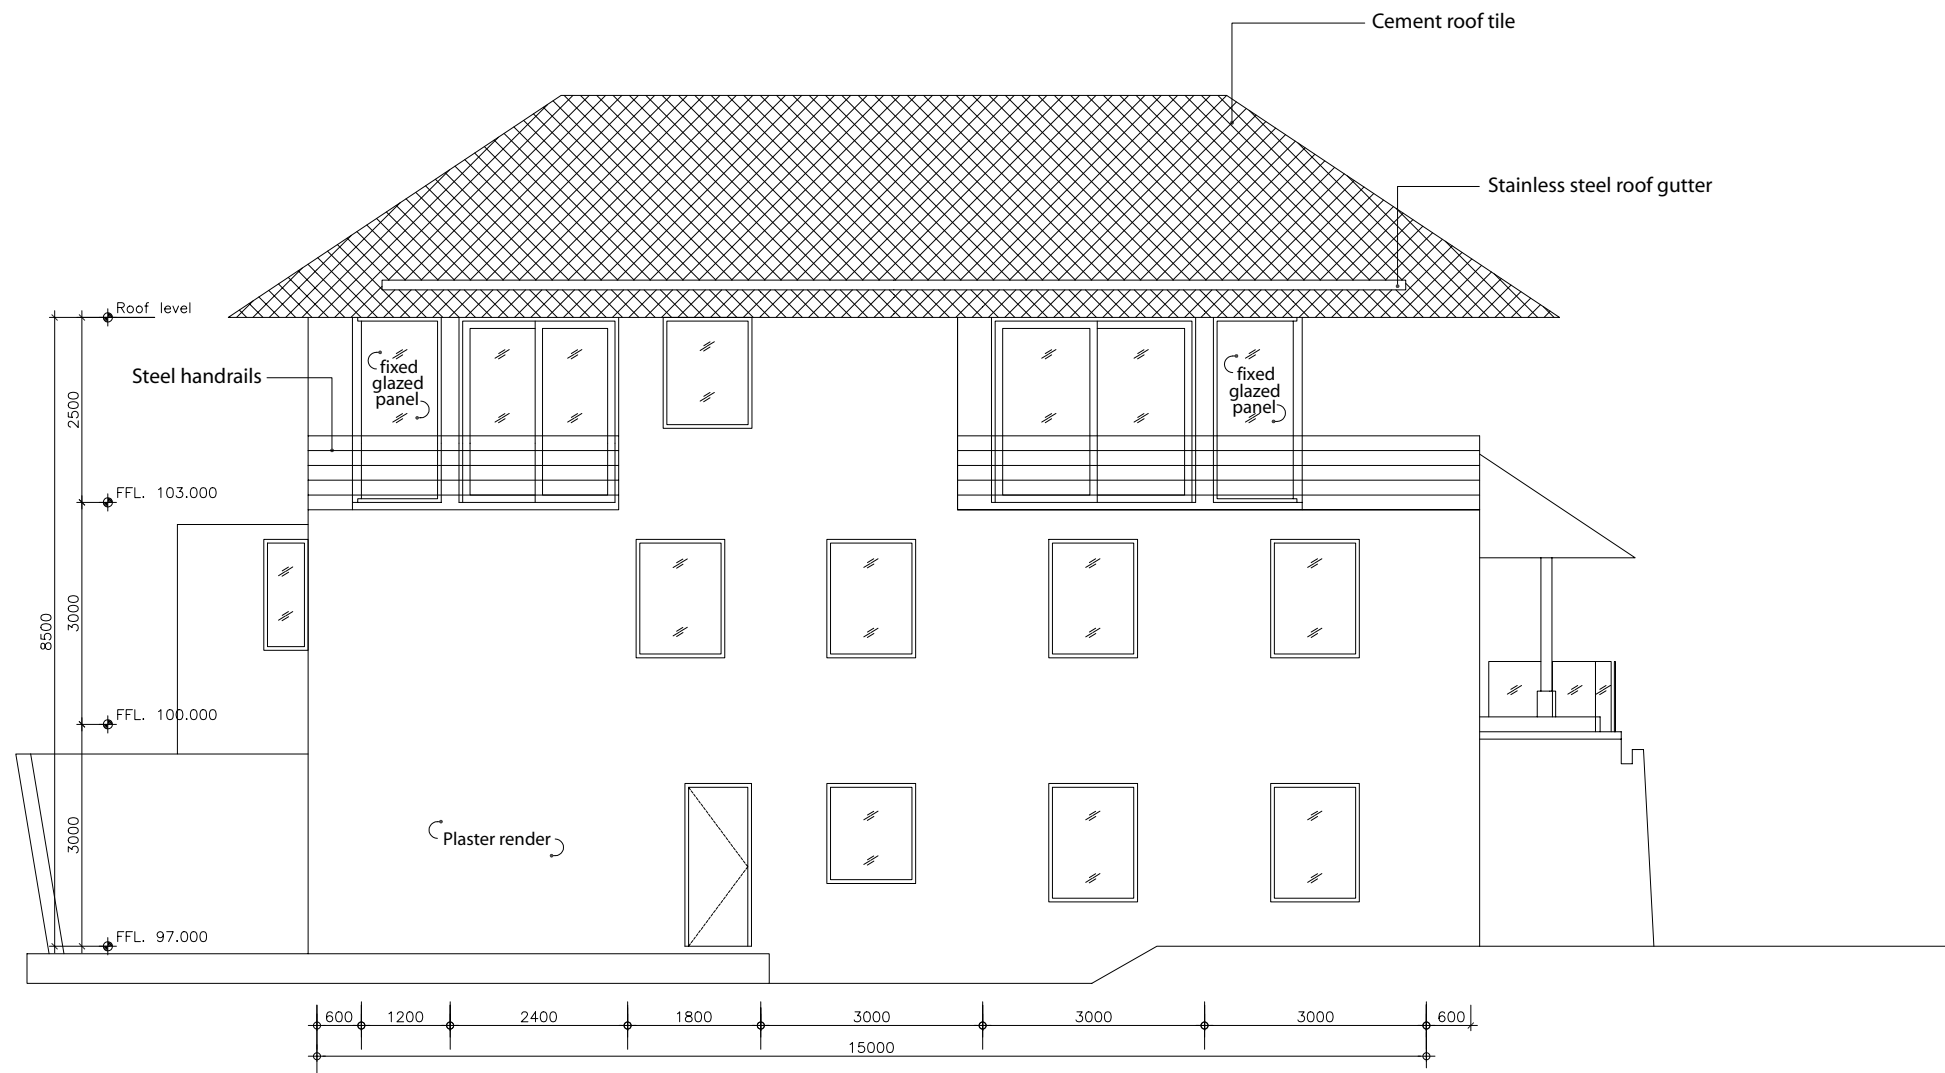

DATUM
11.495 = 100.00


TYPE A
Elevation E1
Scale 1 : 75

 

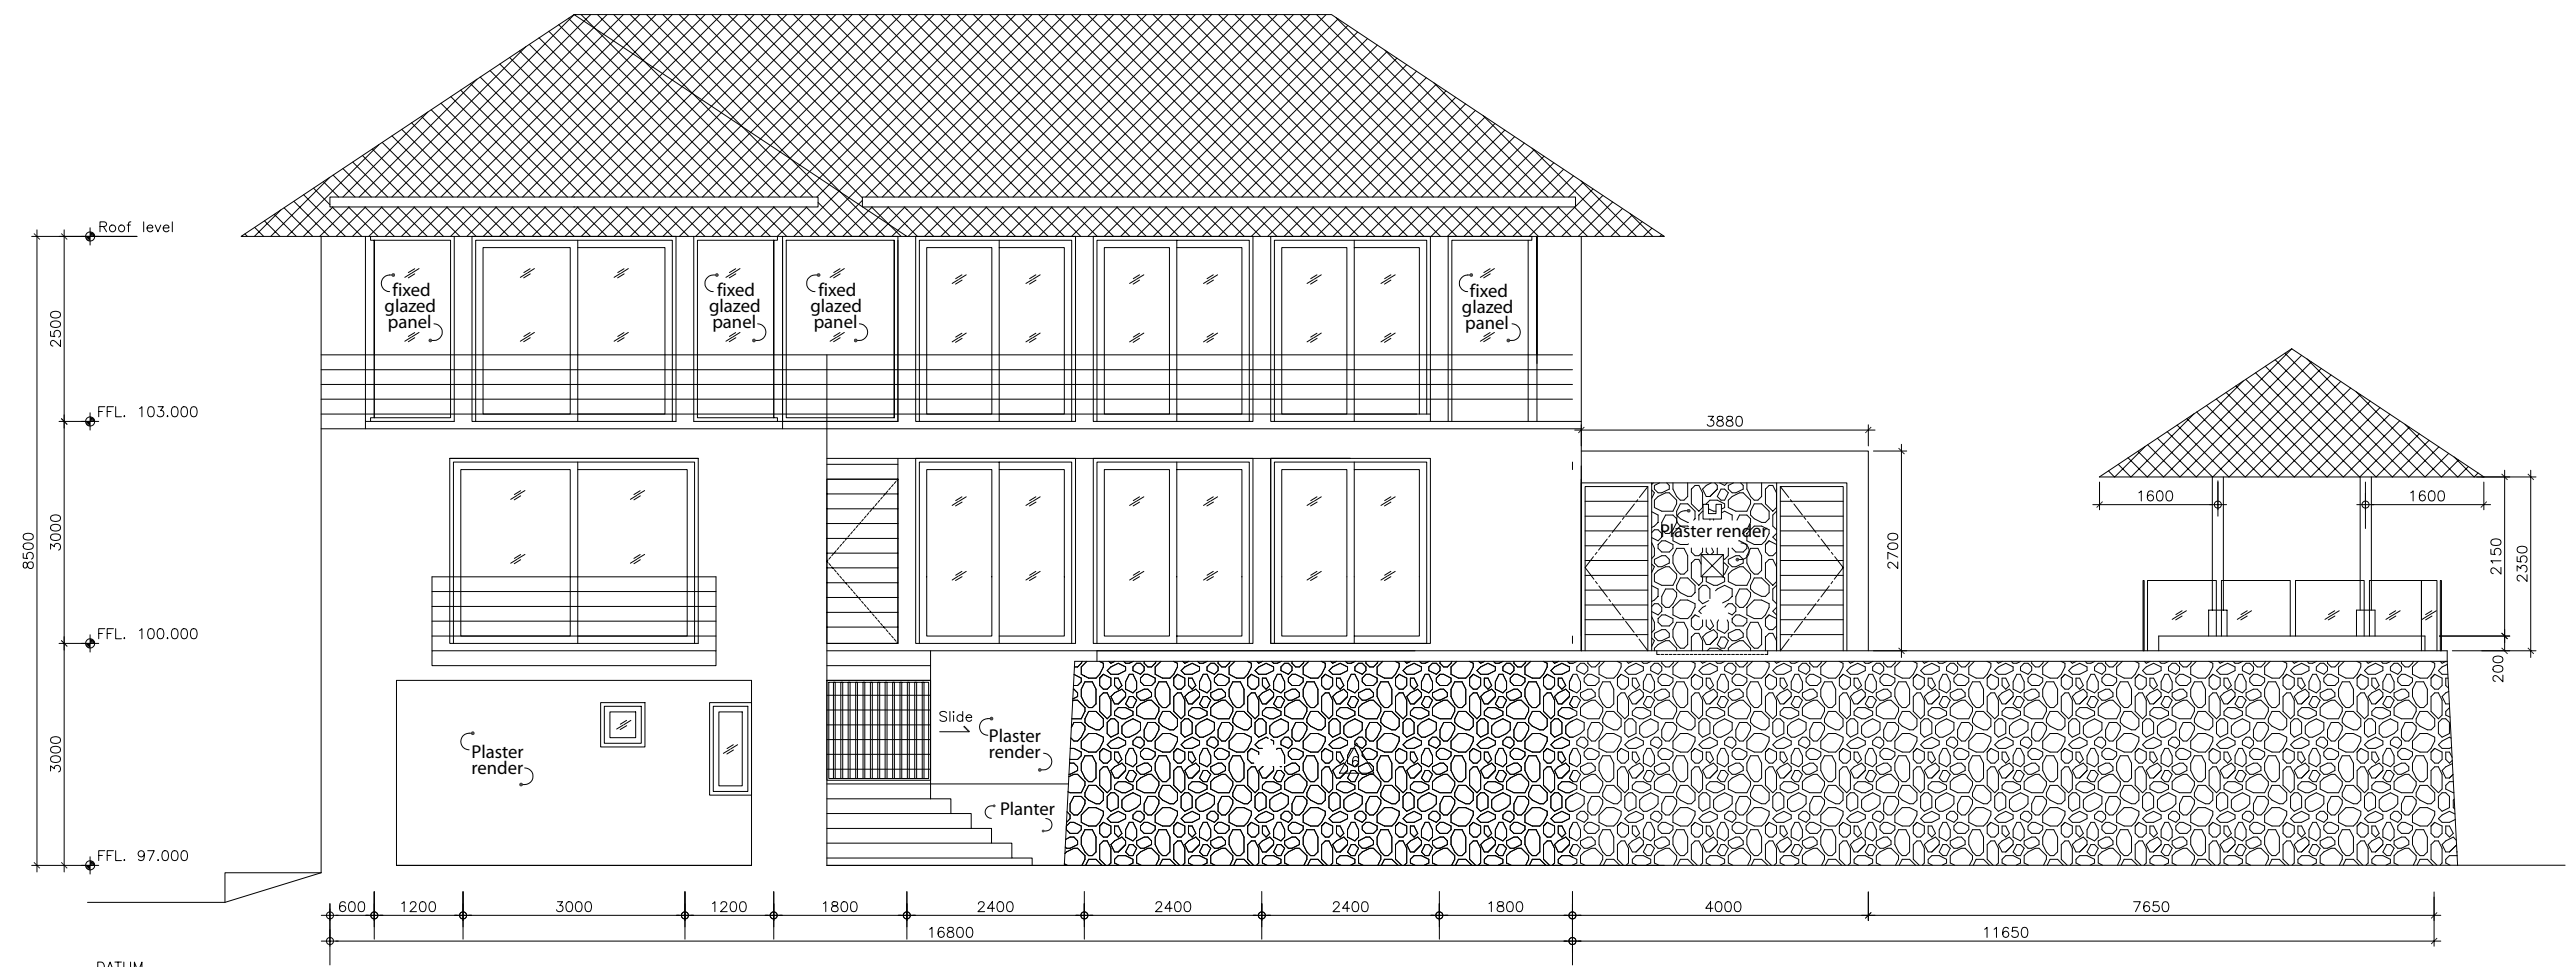


TYPE A
Elevation E2
 Scale 1 : 75





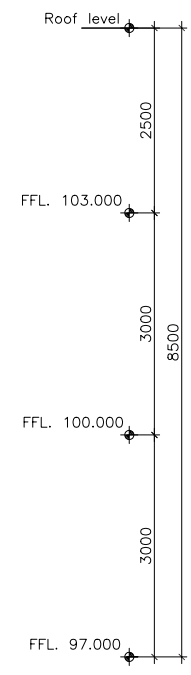

DATUM
11.495 = 100.00


TYPE A
Elevation E3
Scale 1 : 75

 


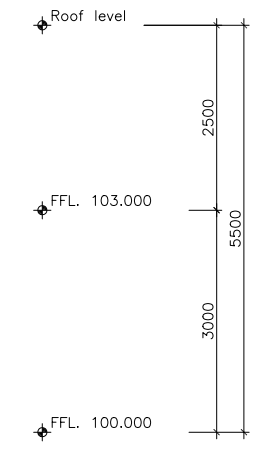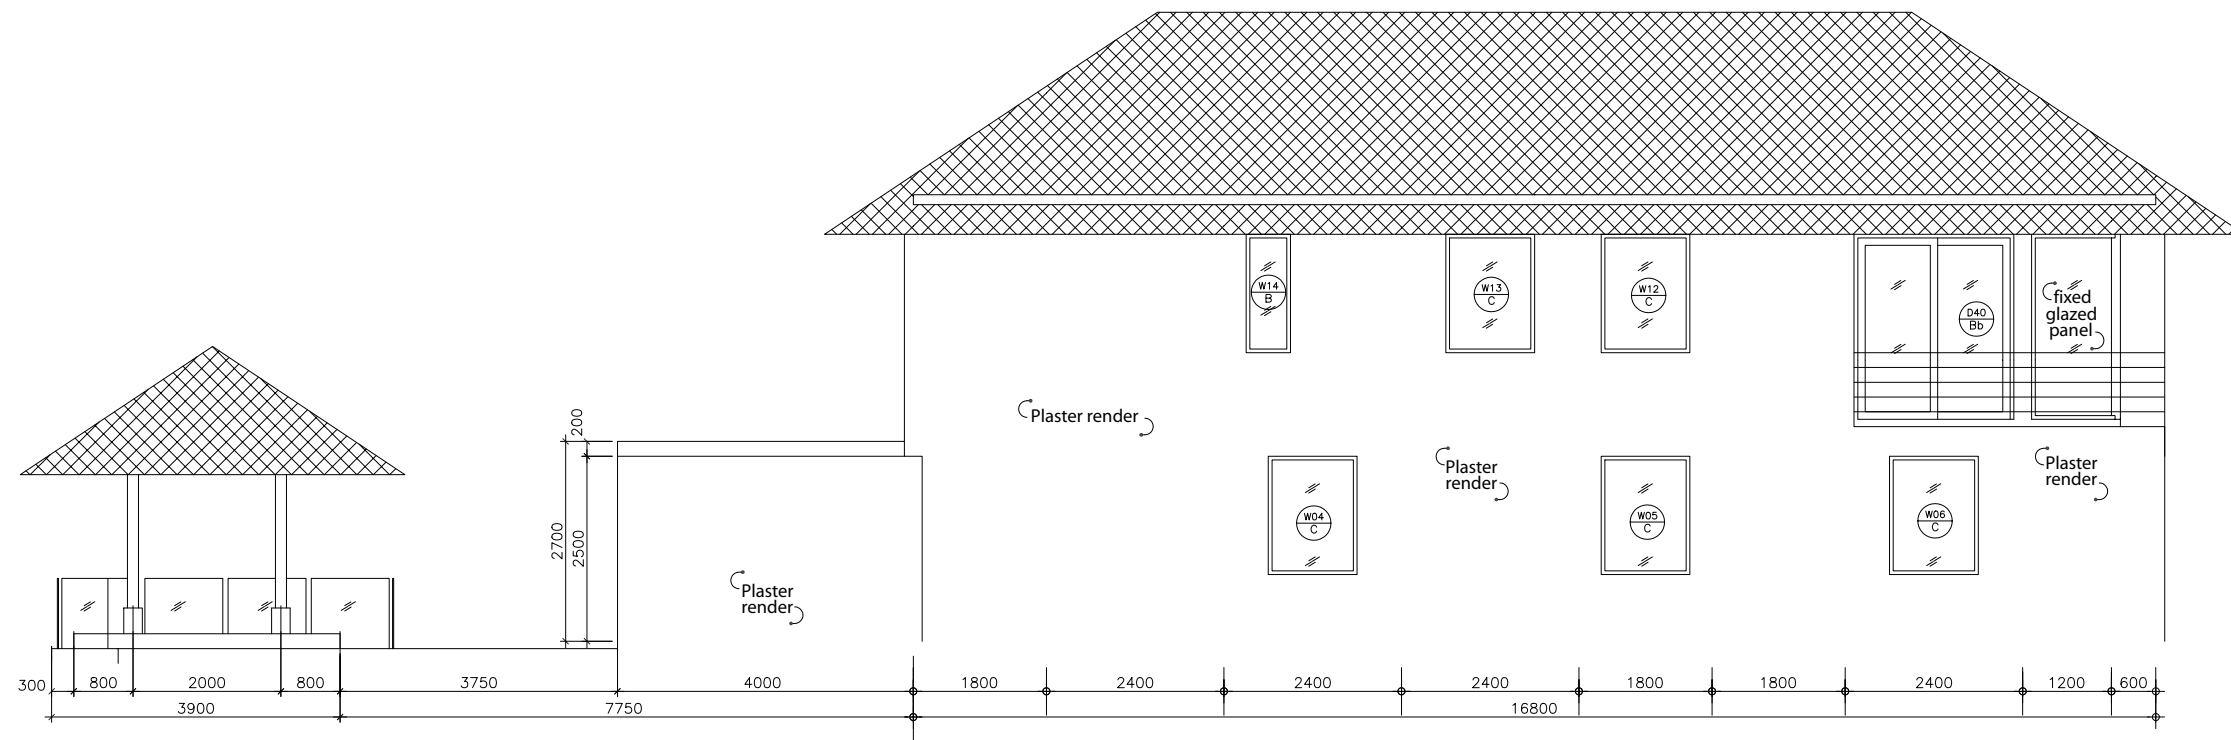


DATUM
11.495 = 100.00

TYPE A
Elevation E4
Scale 1 : 75

 


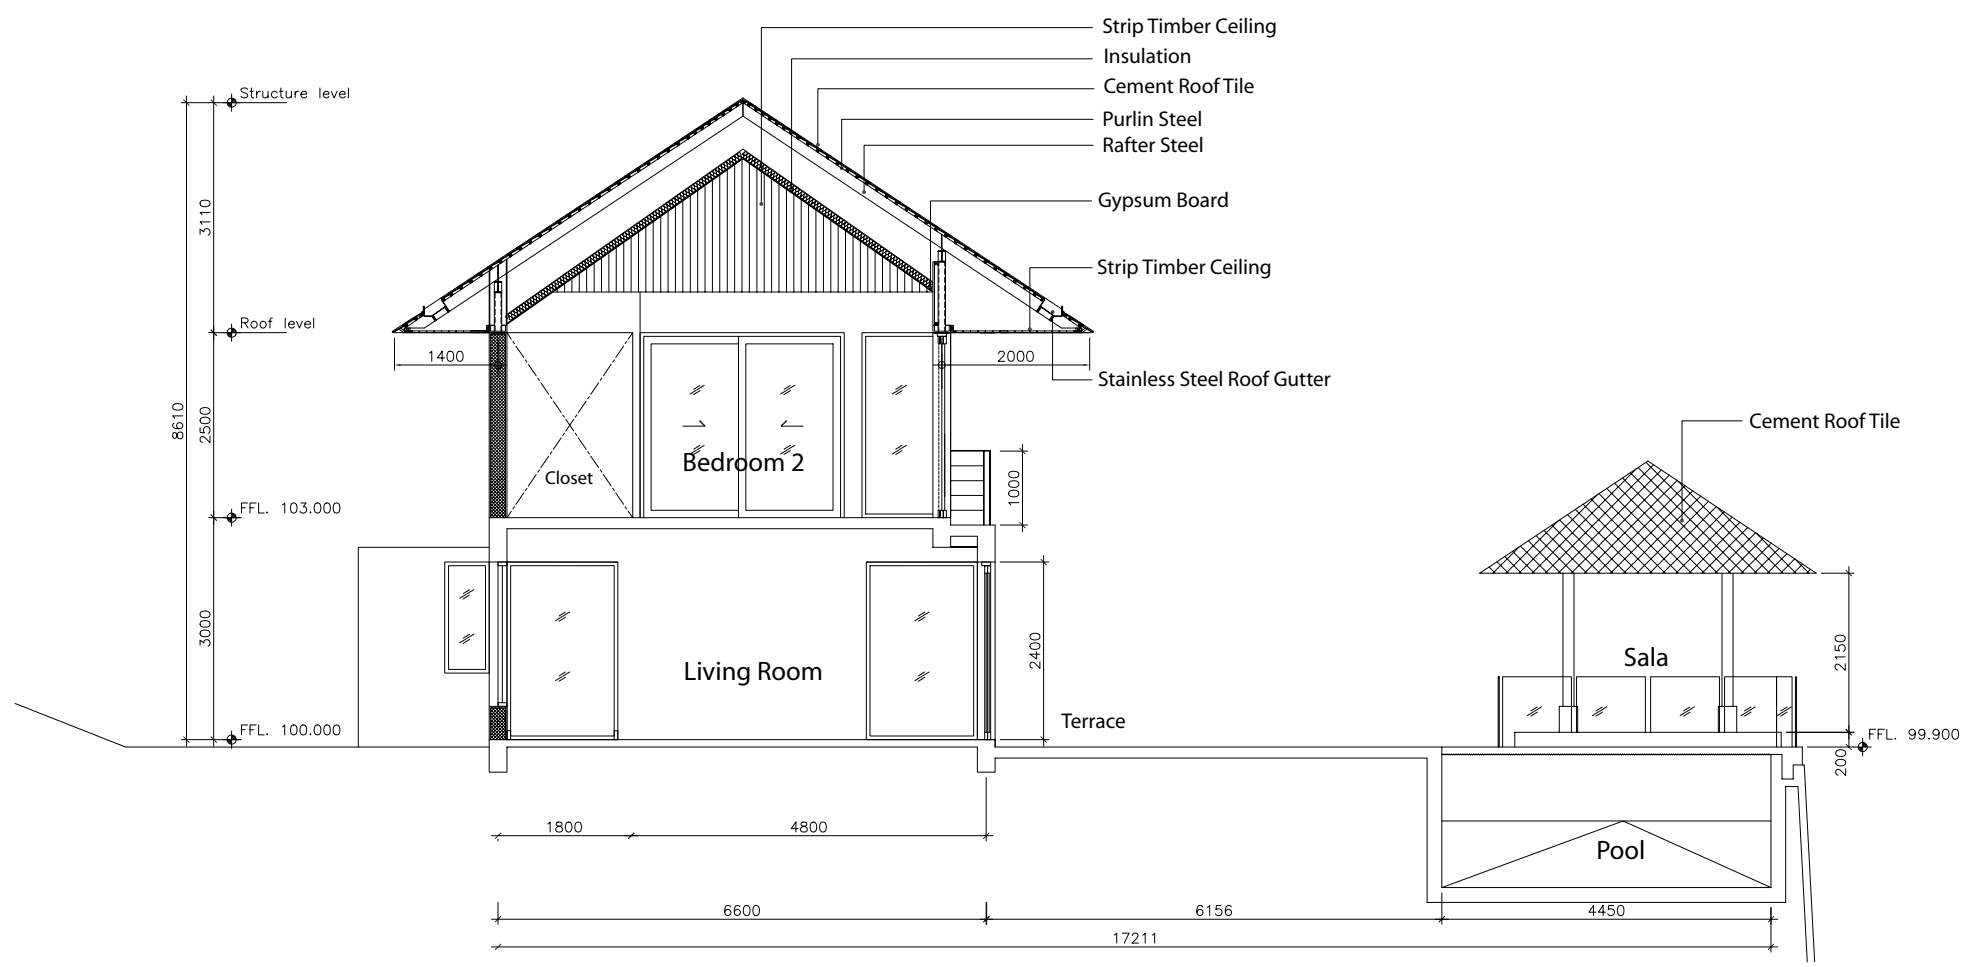


TYPE A
Section A-A
 Scale 1 : 75

 


DATUM
11.495 = 100.00

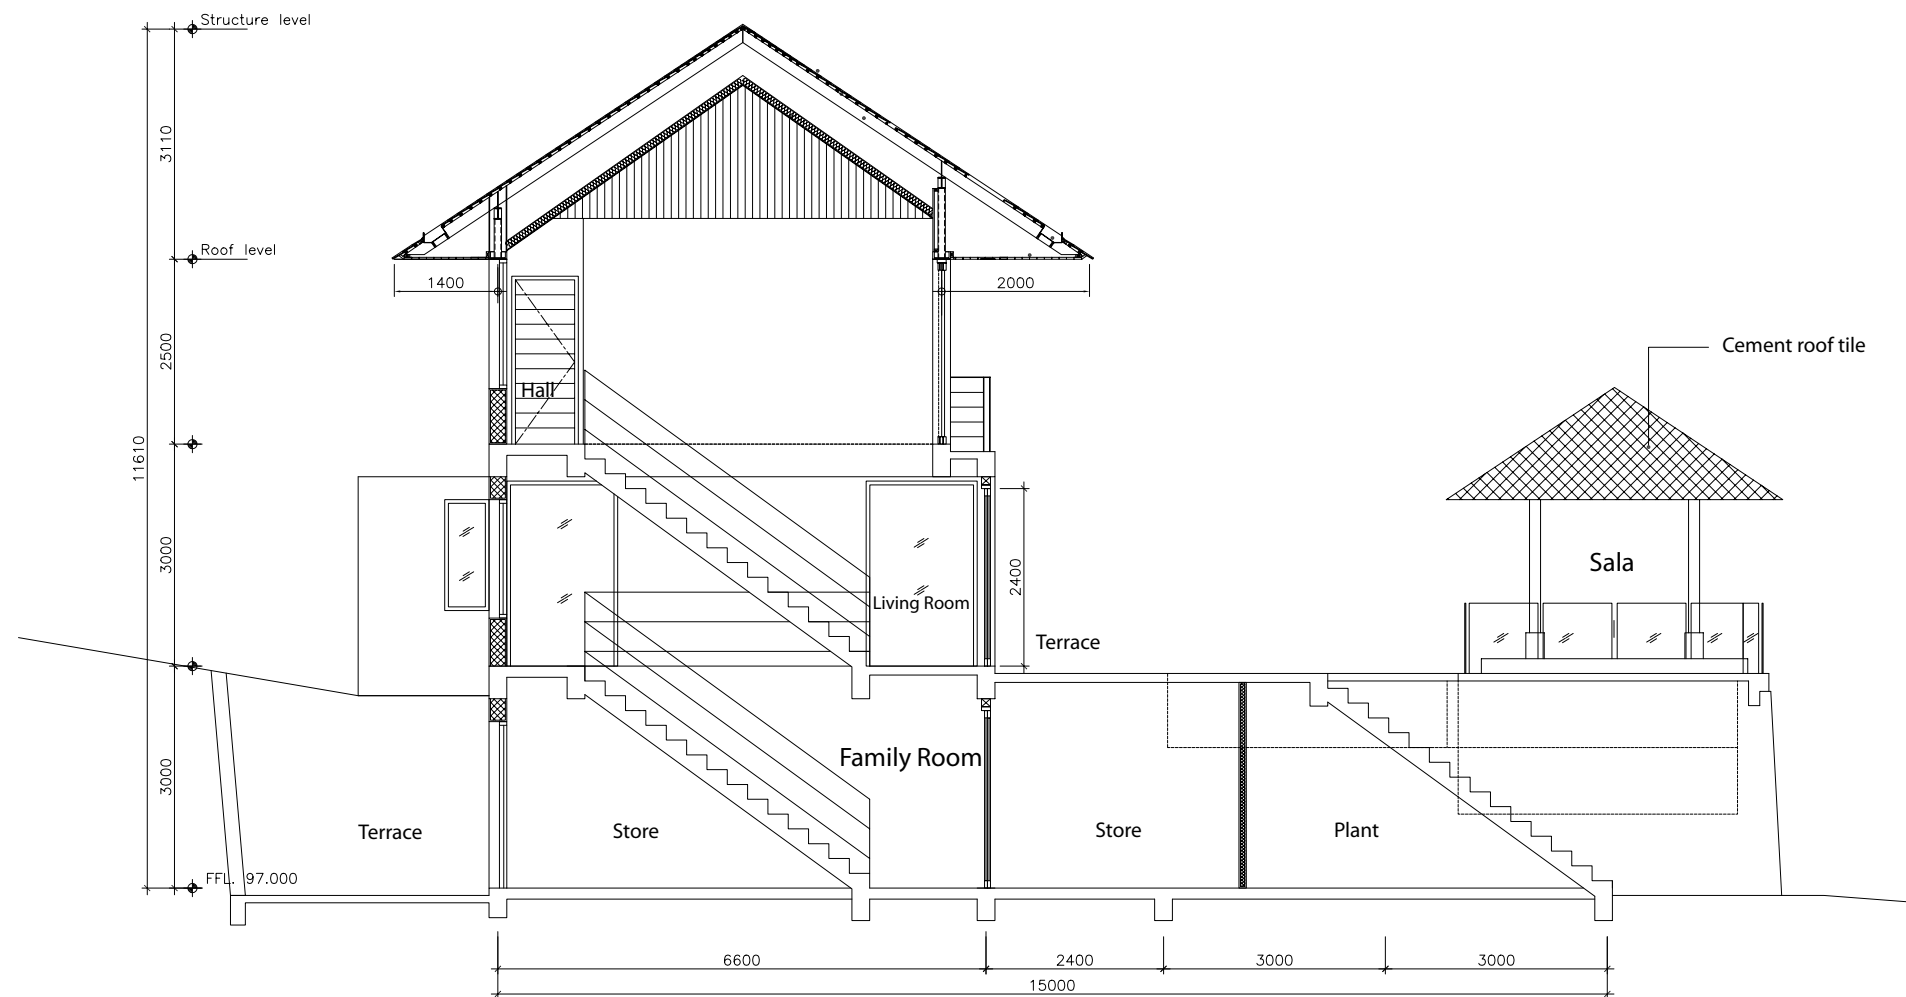

TYPE A
Section B-B
Scale 1 : 75

 

DATUM
11.495 = 100.00

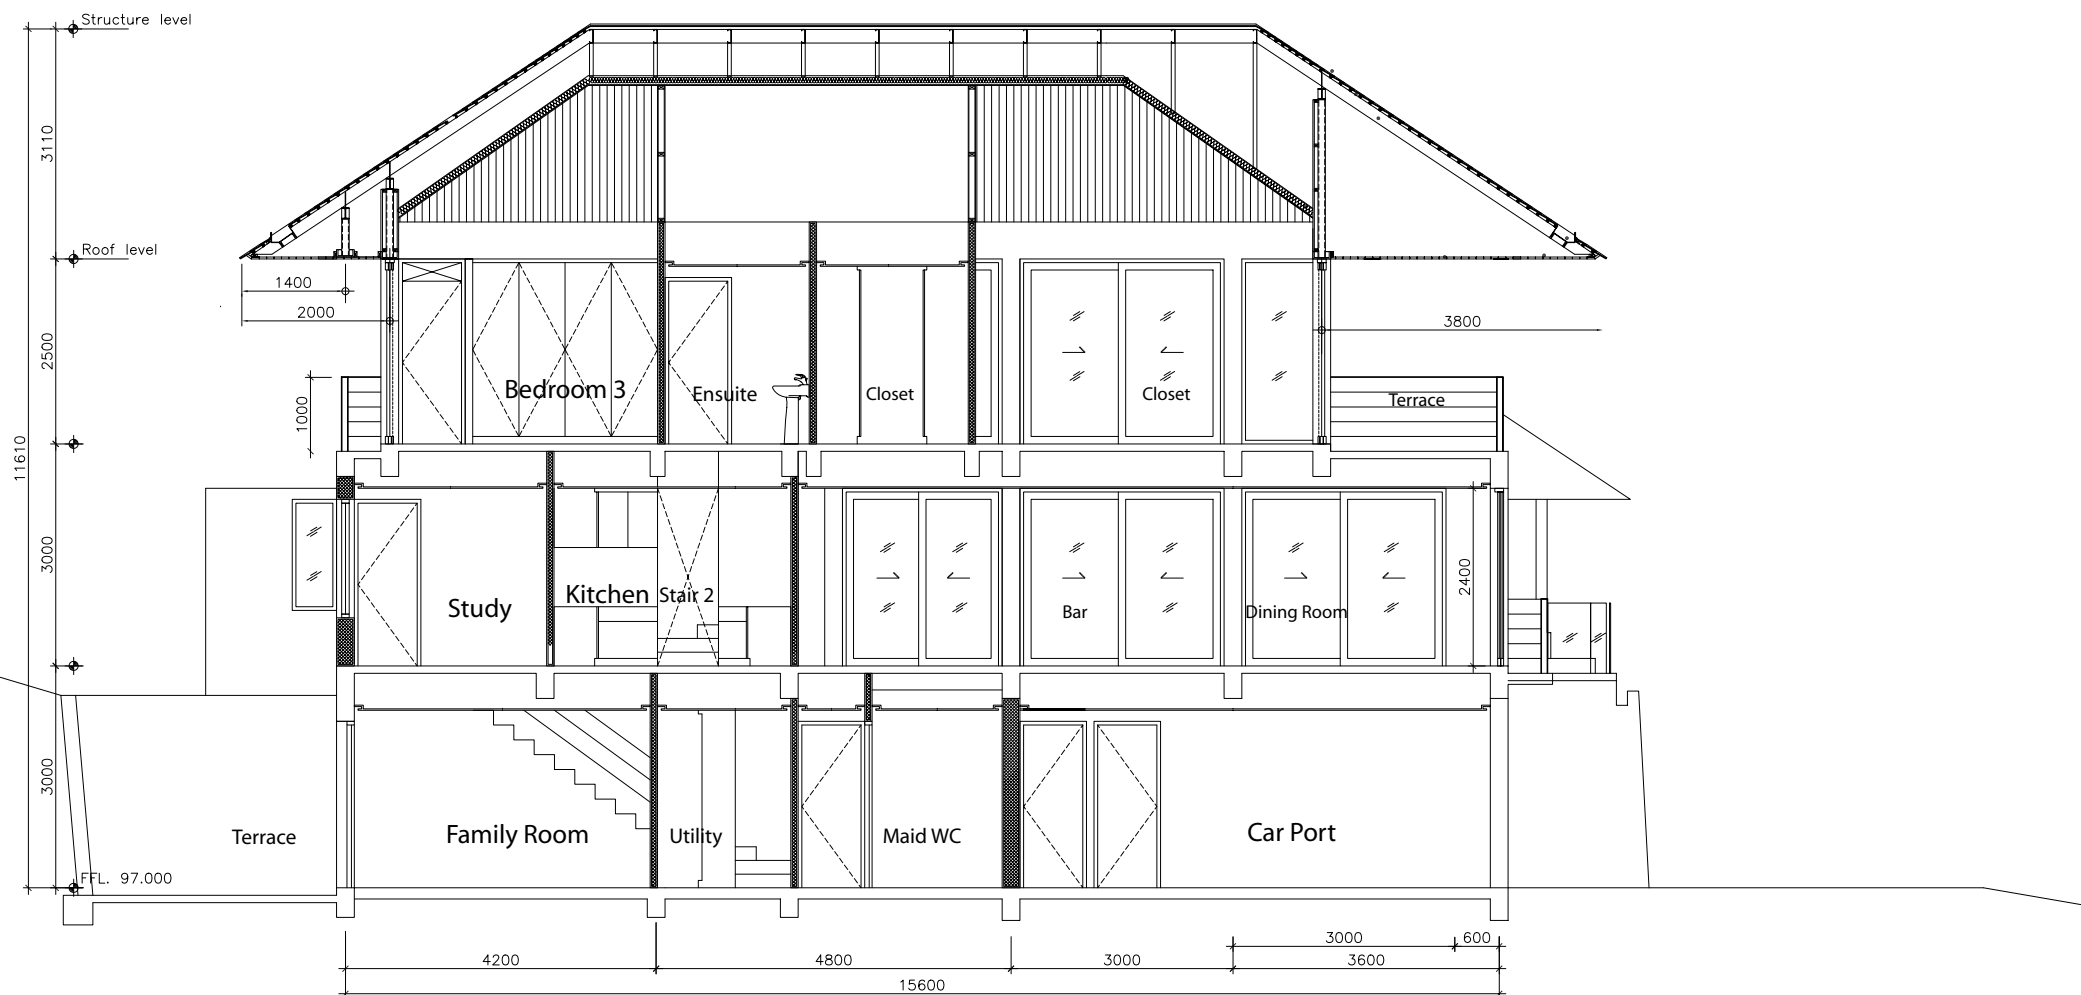

TYPE A
Section C-C
Scale 1 : 75

