



DATUM  
7.800 = 100.000




**VILLA TYPE C**  
**Entry Level Plan**  
Scale 1 : 100

 


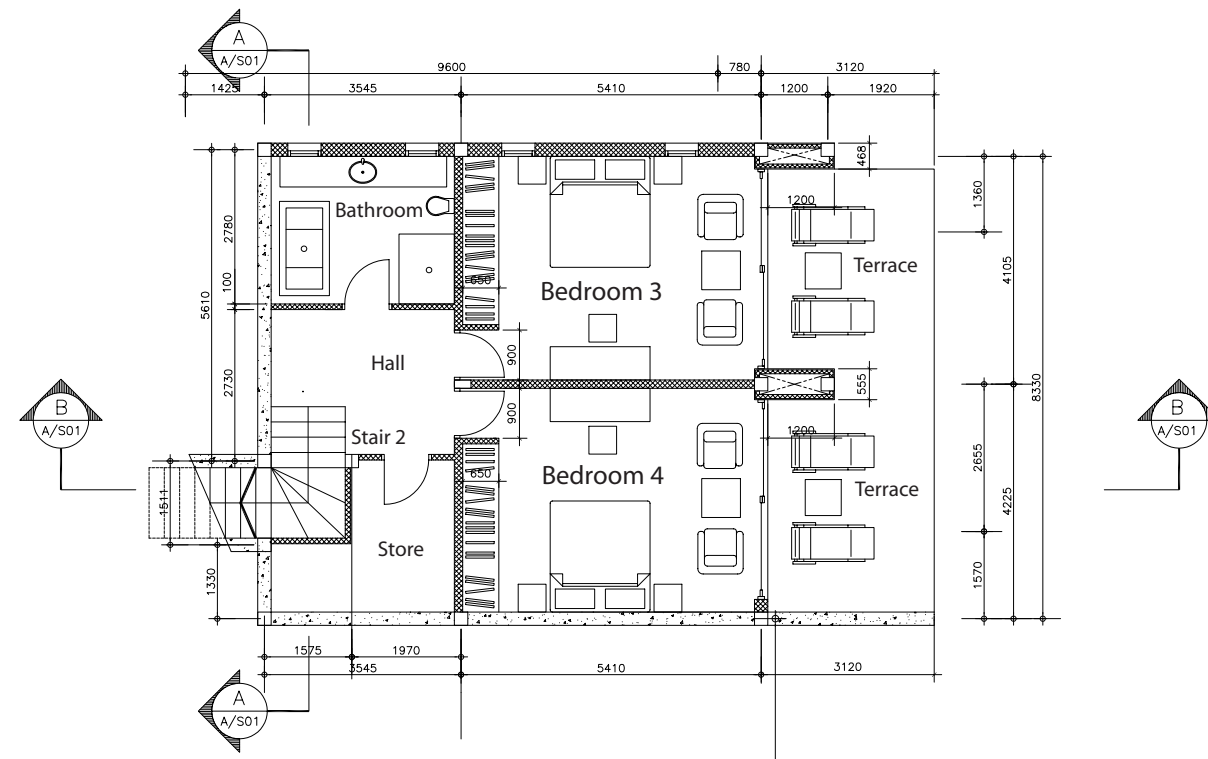


**VILLA TYPE C**  
**Bedroom Level Plan**  
 Scale 1 : 100

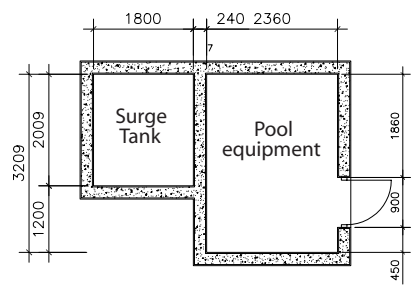



**VILLA TYPE C**  
**Surge Tank Plan**  
 Scale 1 : 100

 

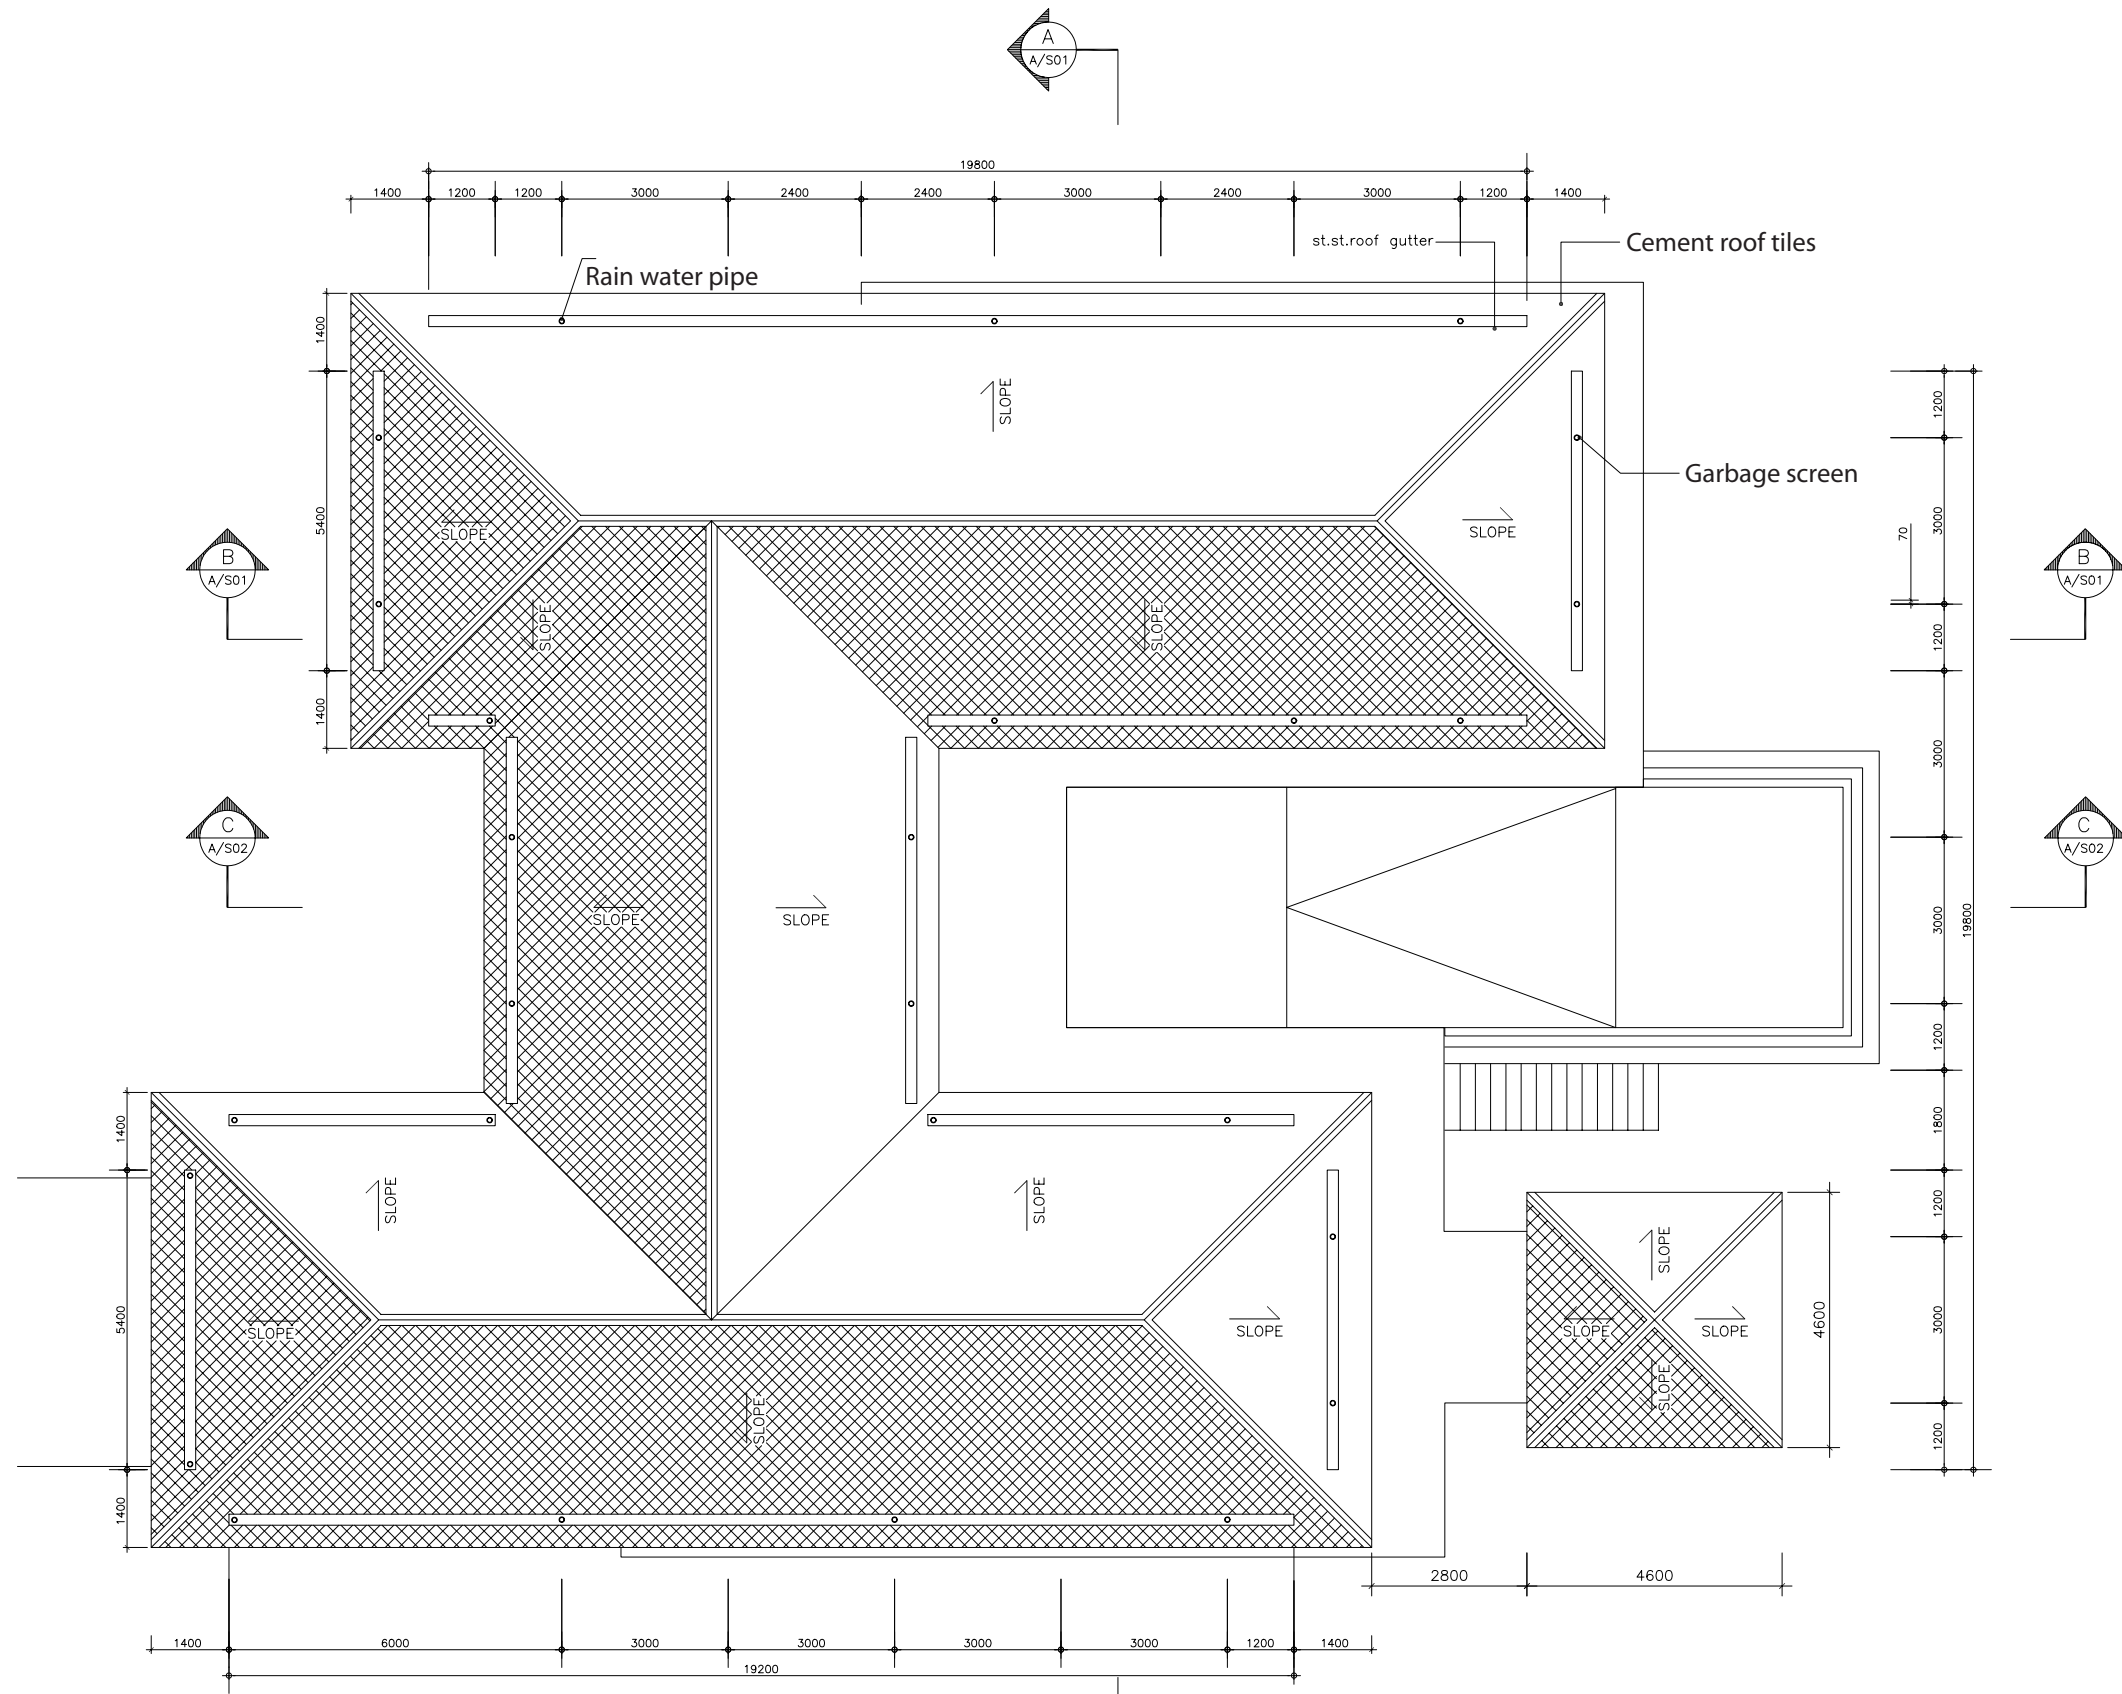



**VILLA TYPE C**  
 Roof Plan  
 Scale 1 : 100

 

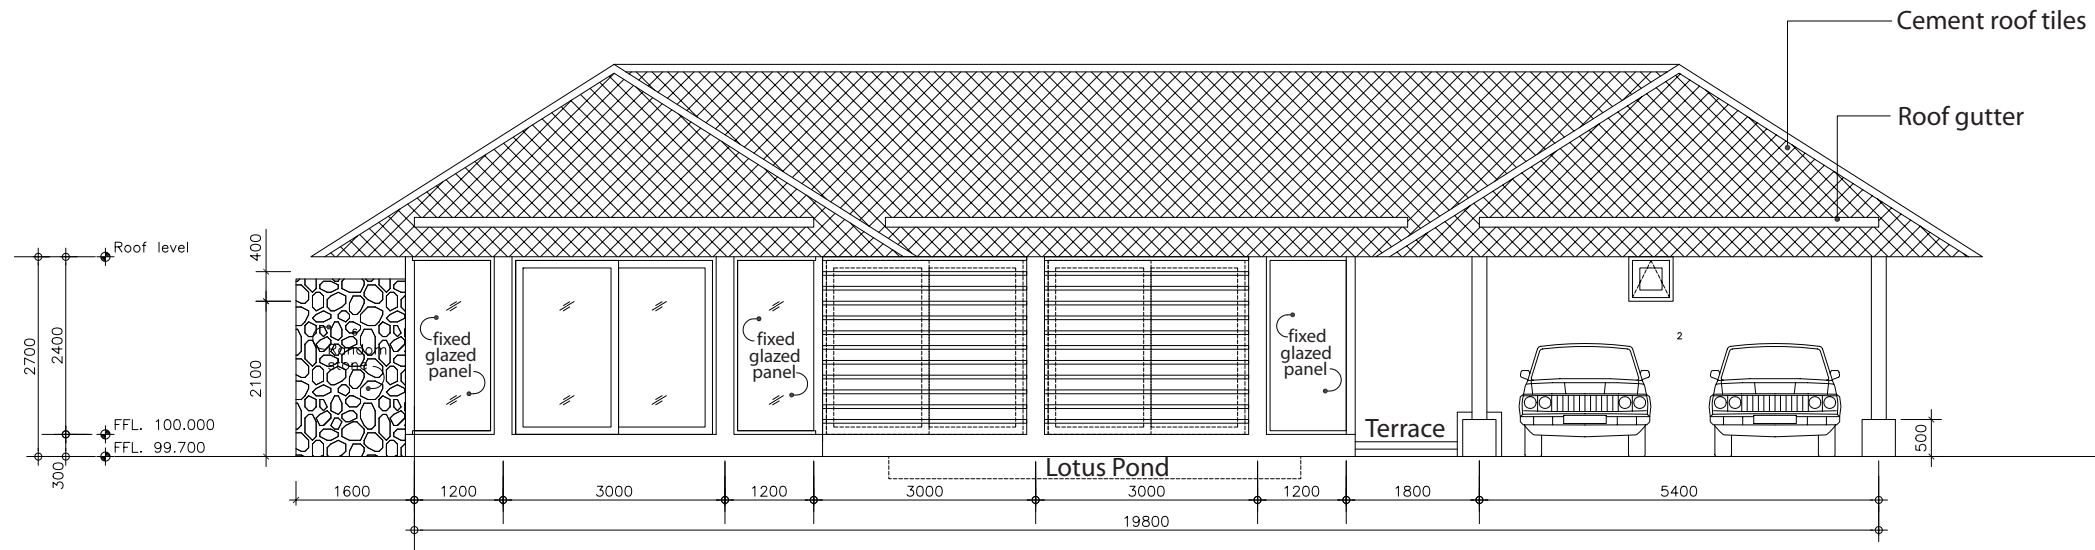



**TYPE C**  
**Elevation E1**  
 Scale 1 : 75

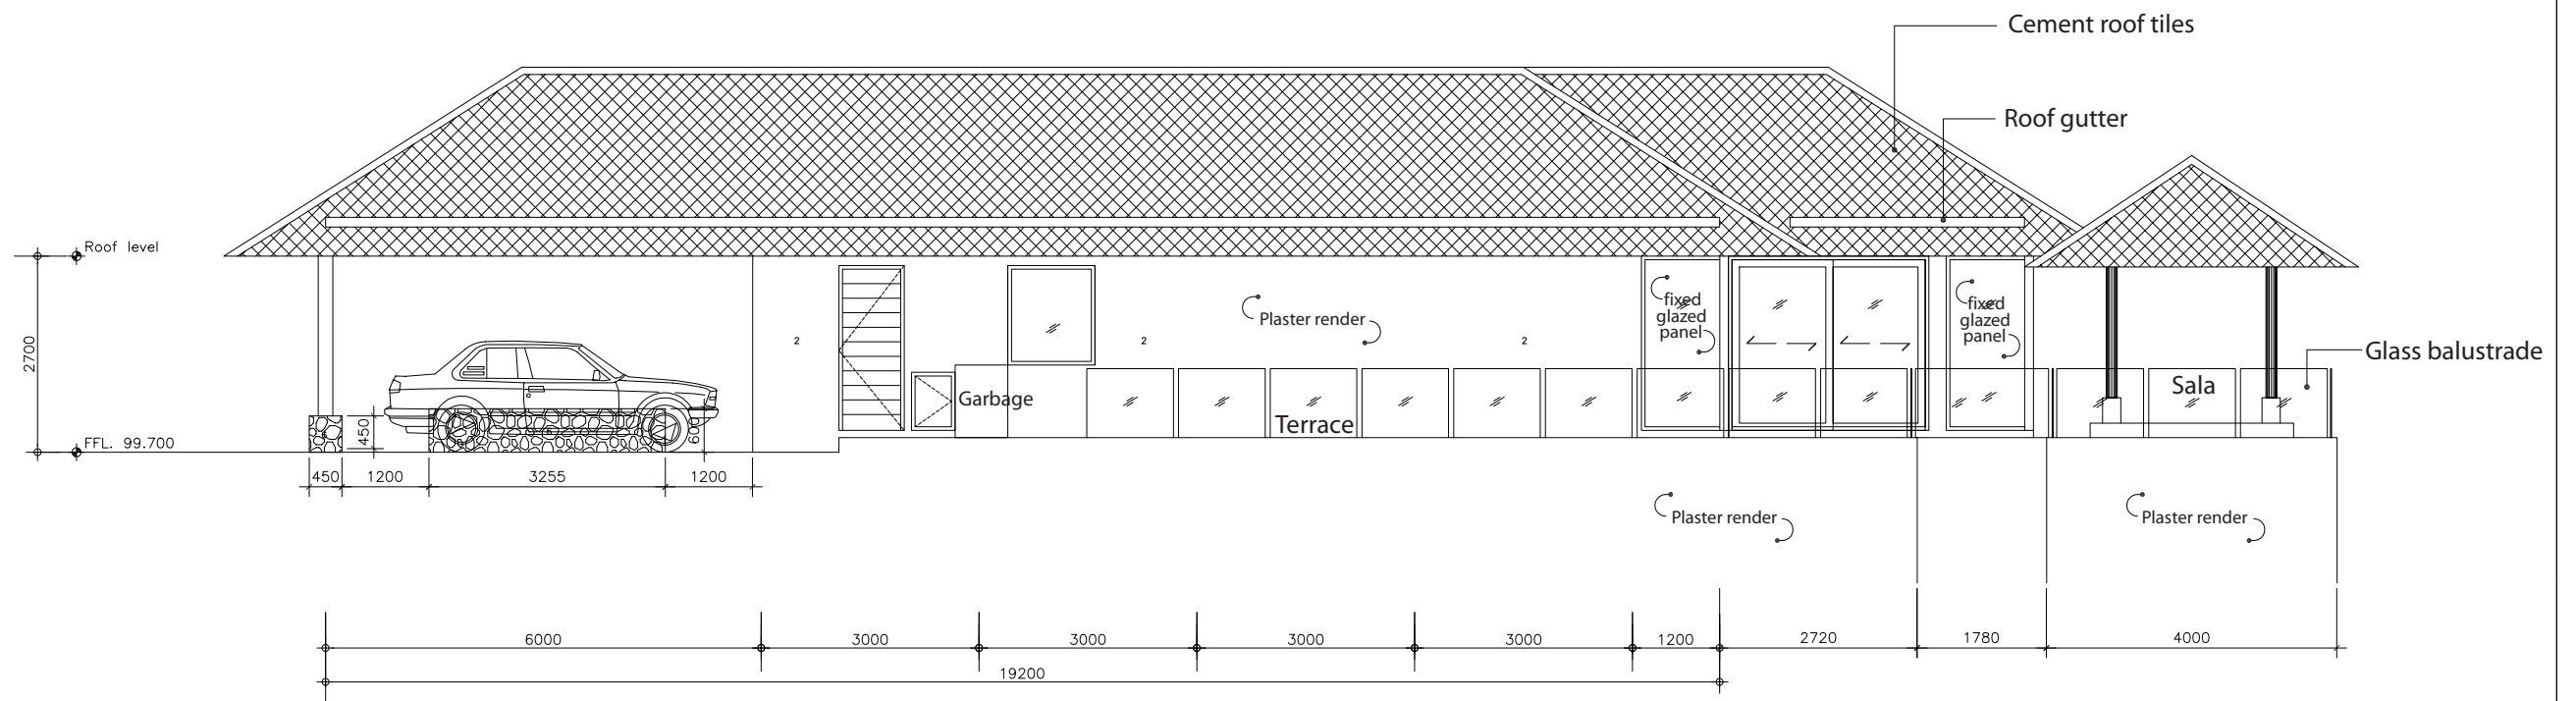


DATUM  
 7.800 = 100.000

**TYPE C**  
**Elevation E2**  
 Scale 1 : 75

 


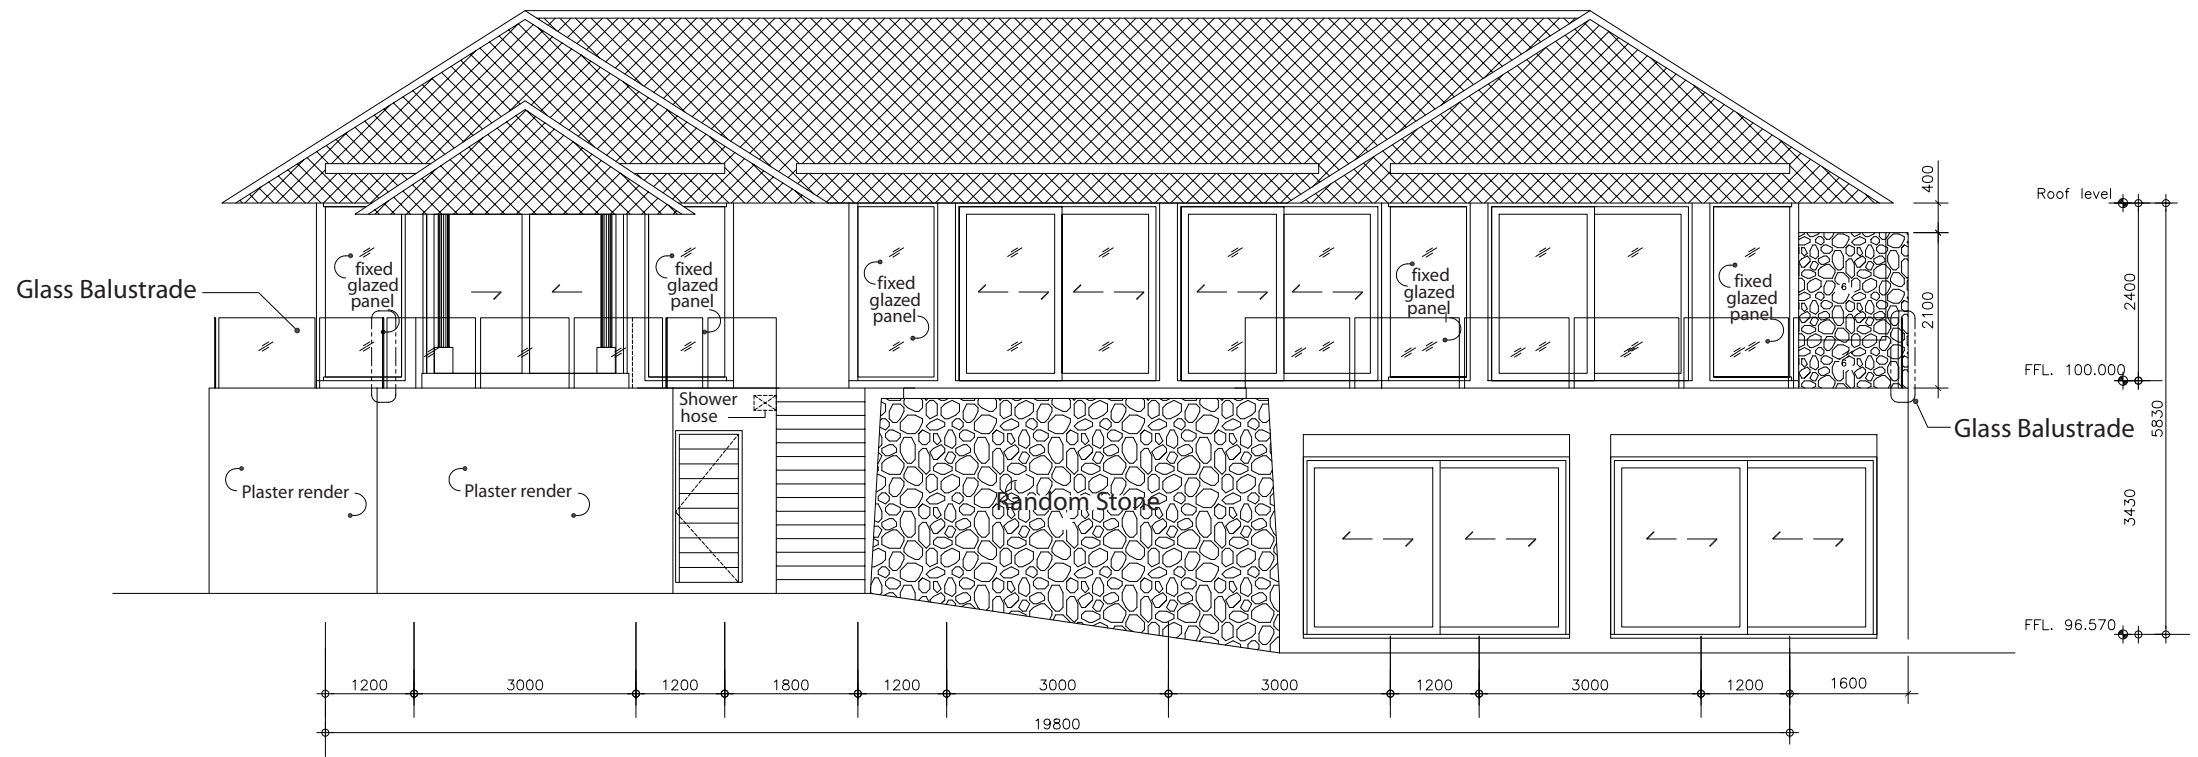


TYPE C  
**Elevation E3**  
 Scale 1 : 75

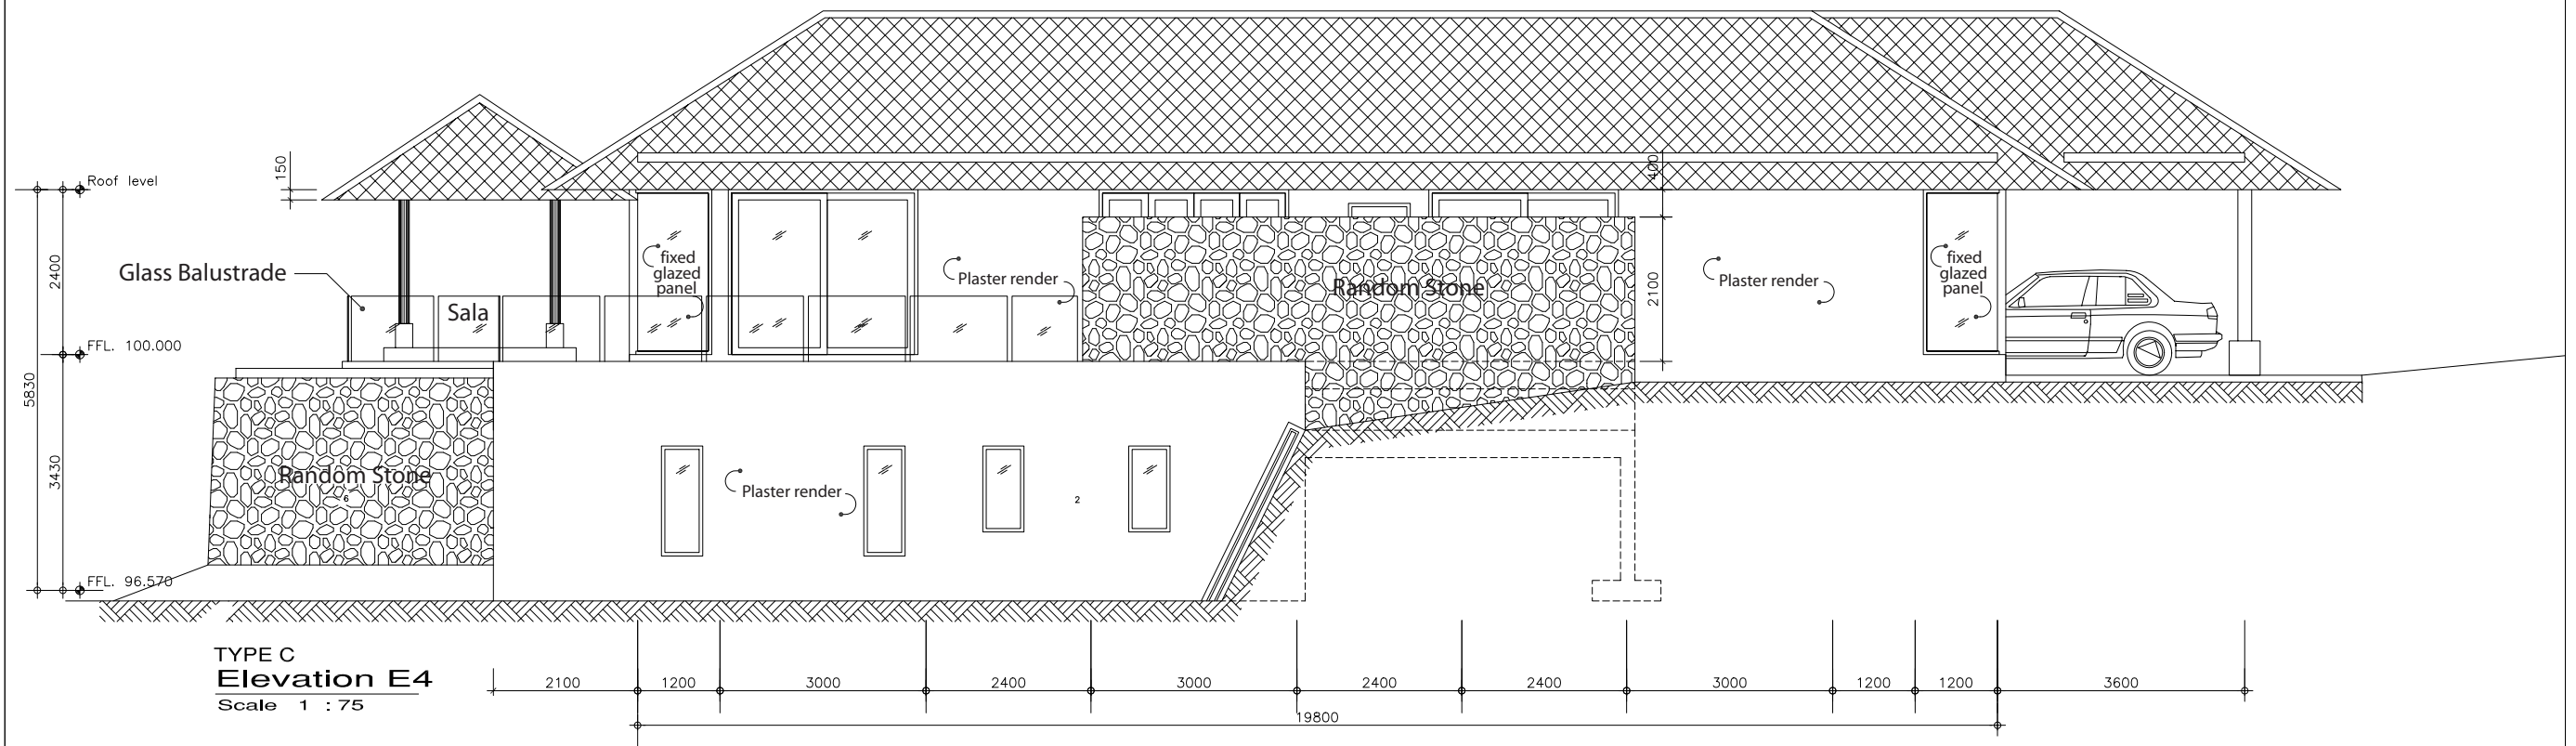



TYPE C  
**Elevation E4**  
 Scale 1 : 75

 

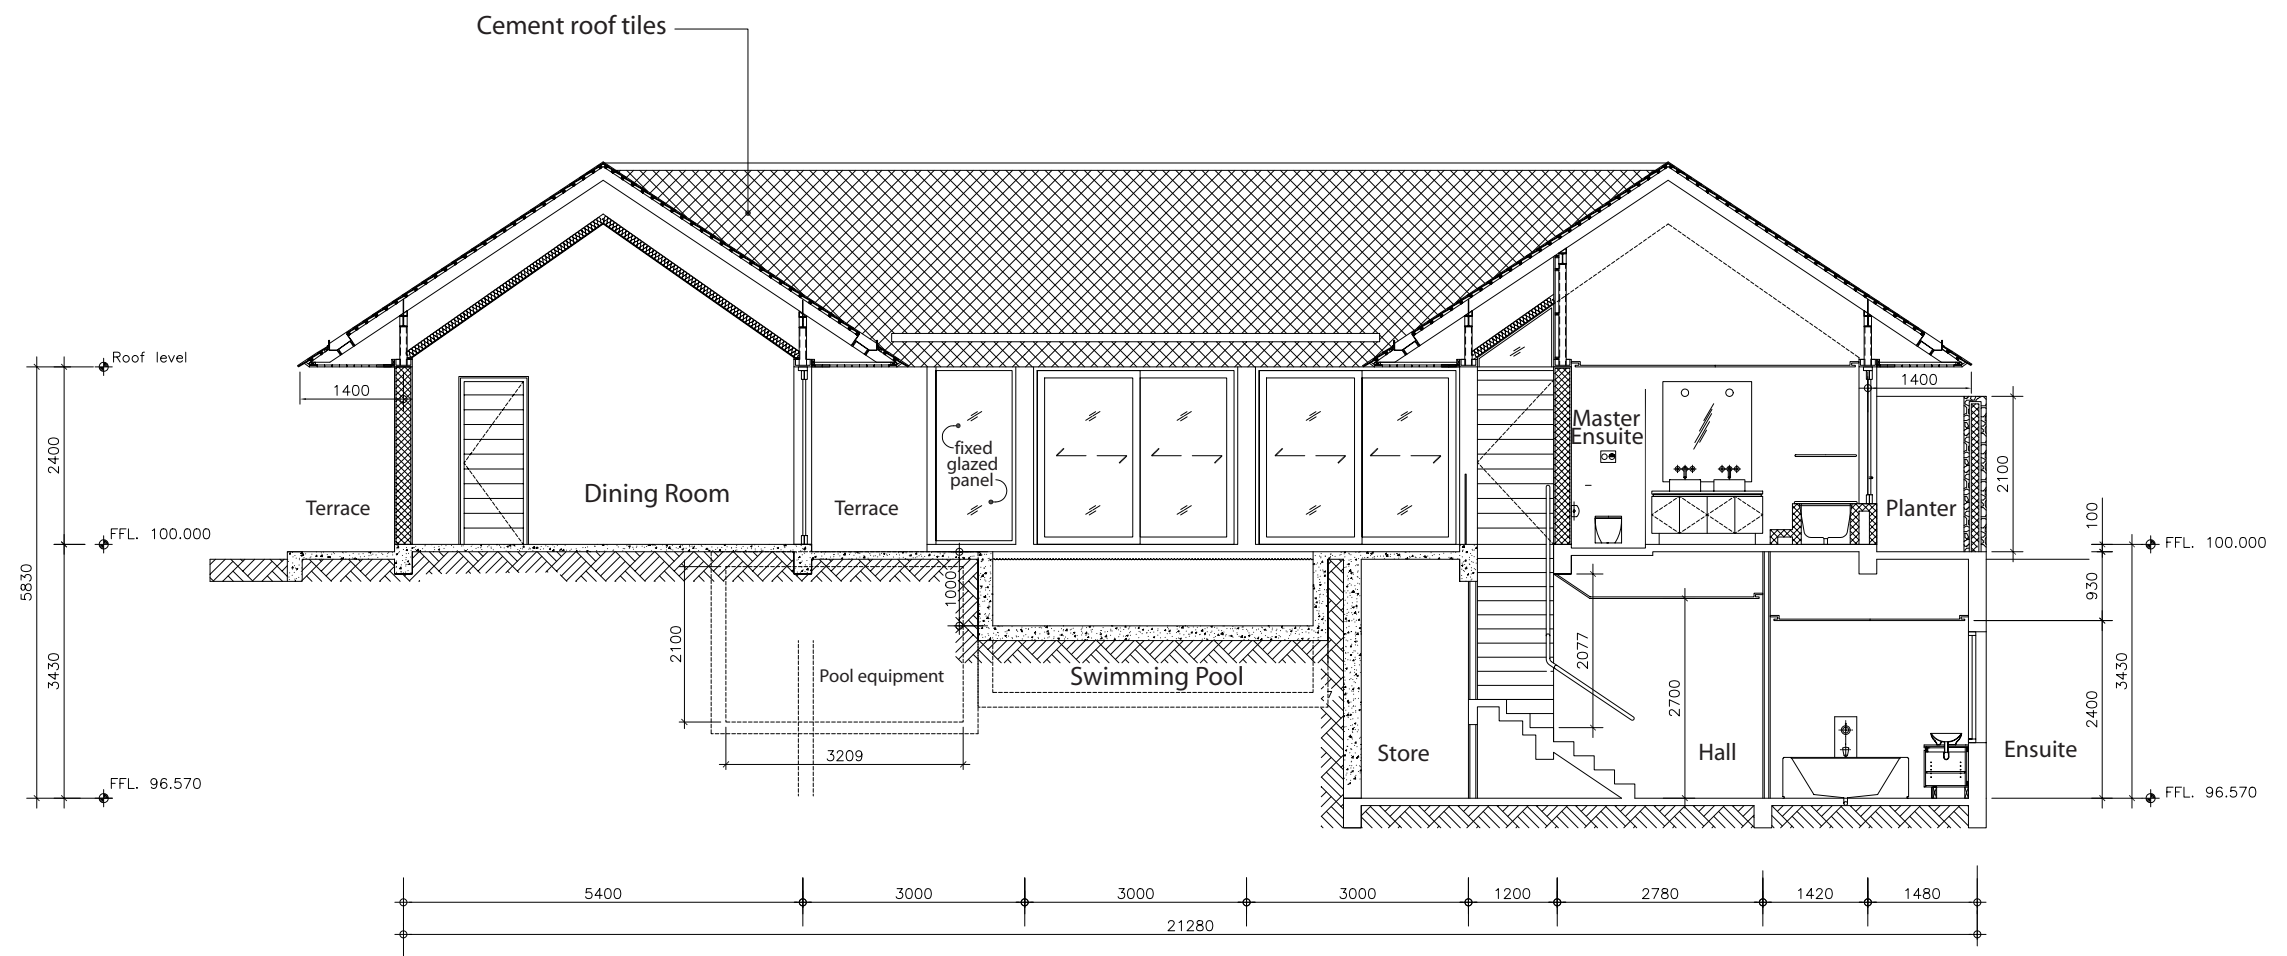

Type C  
**Section A-A**  
 scale 1 : 75

 

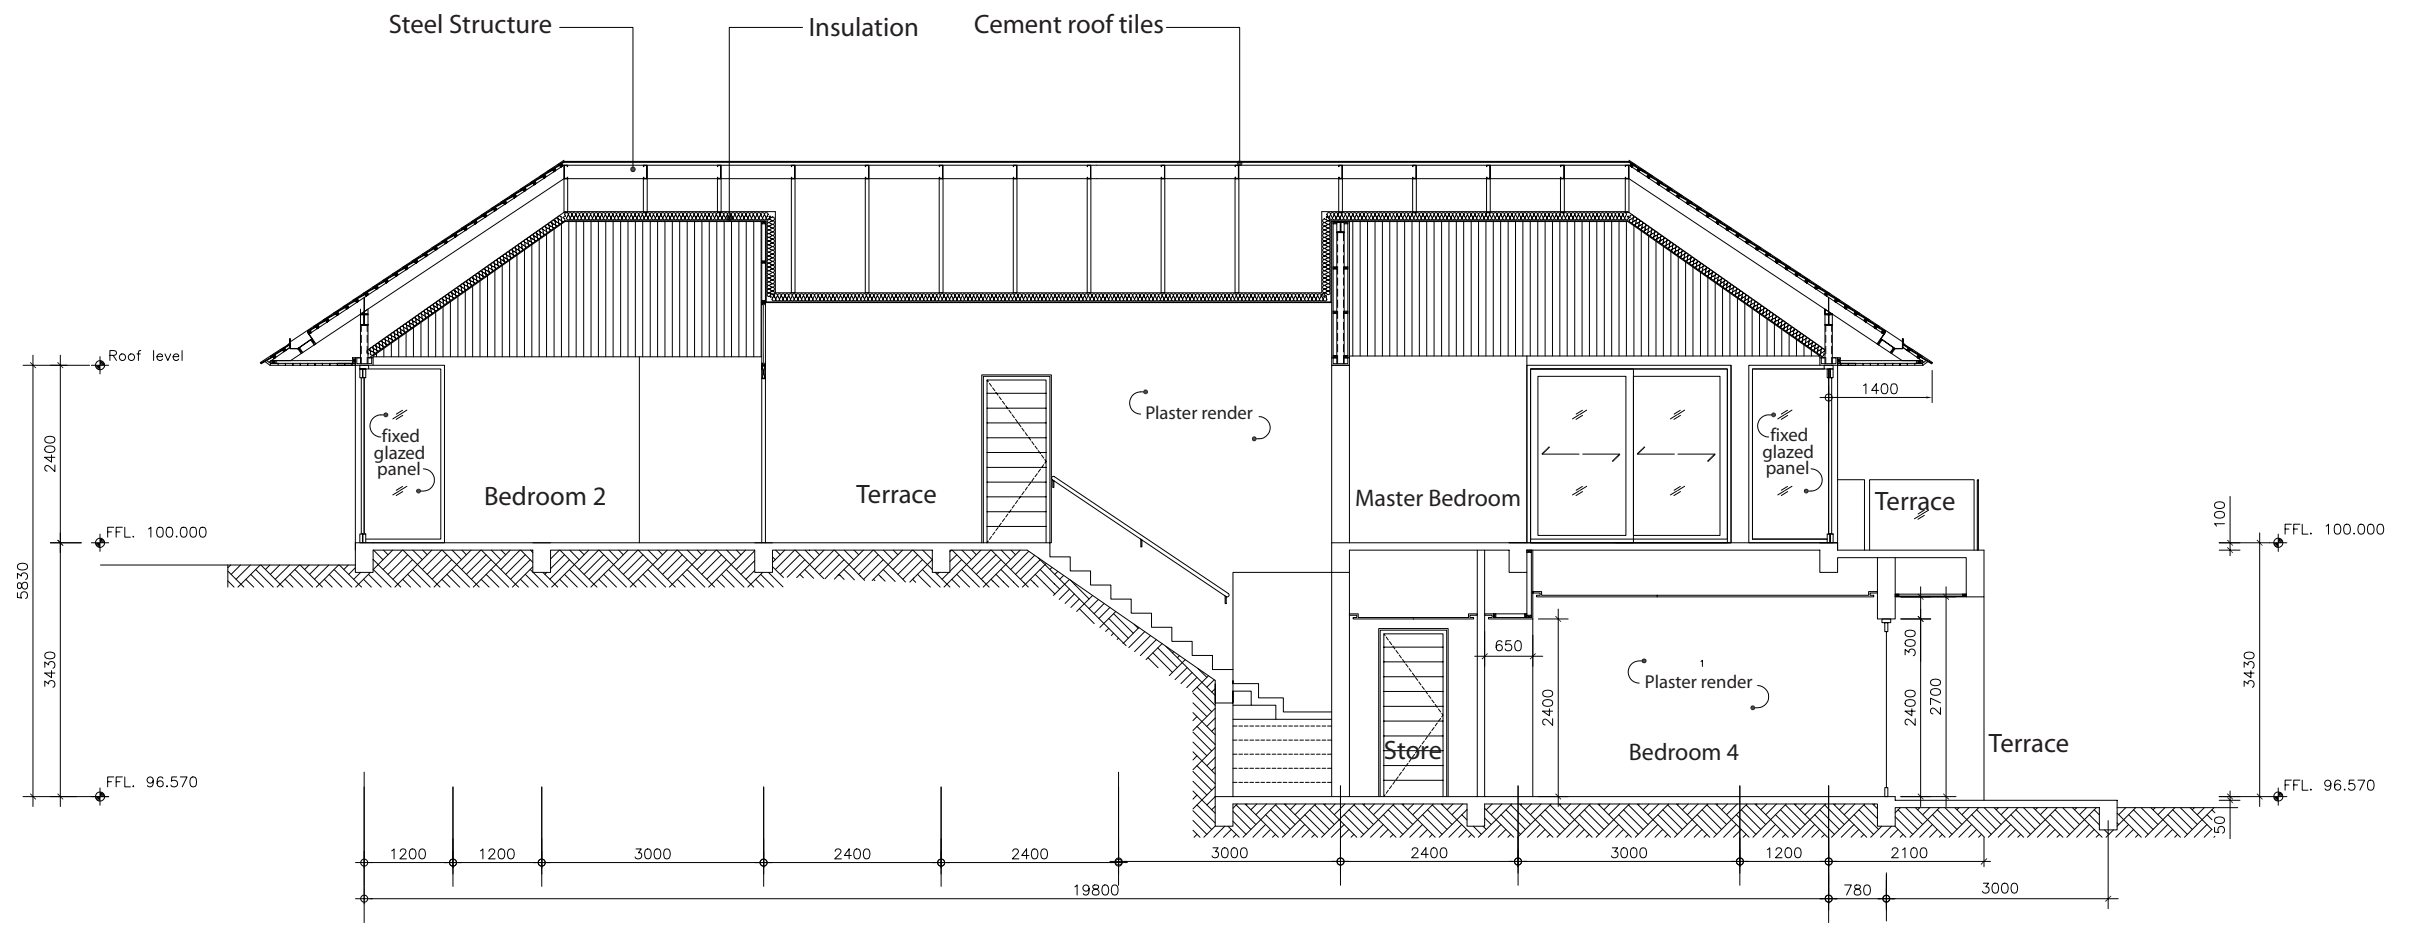

Type C  
**Section B-B**  
 scale 1 : 75



